


UNIT H  
FIRST FLOOR PLAN  
Scale 1:50

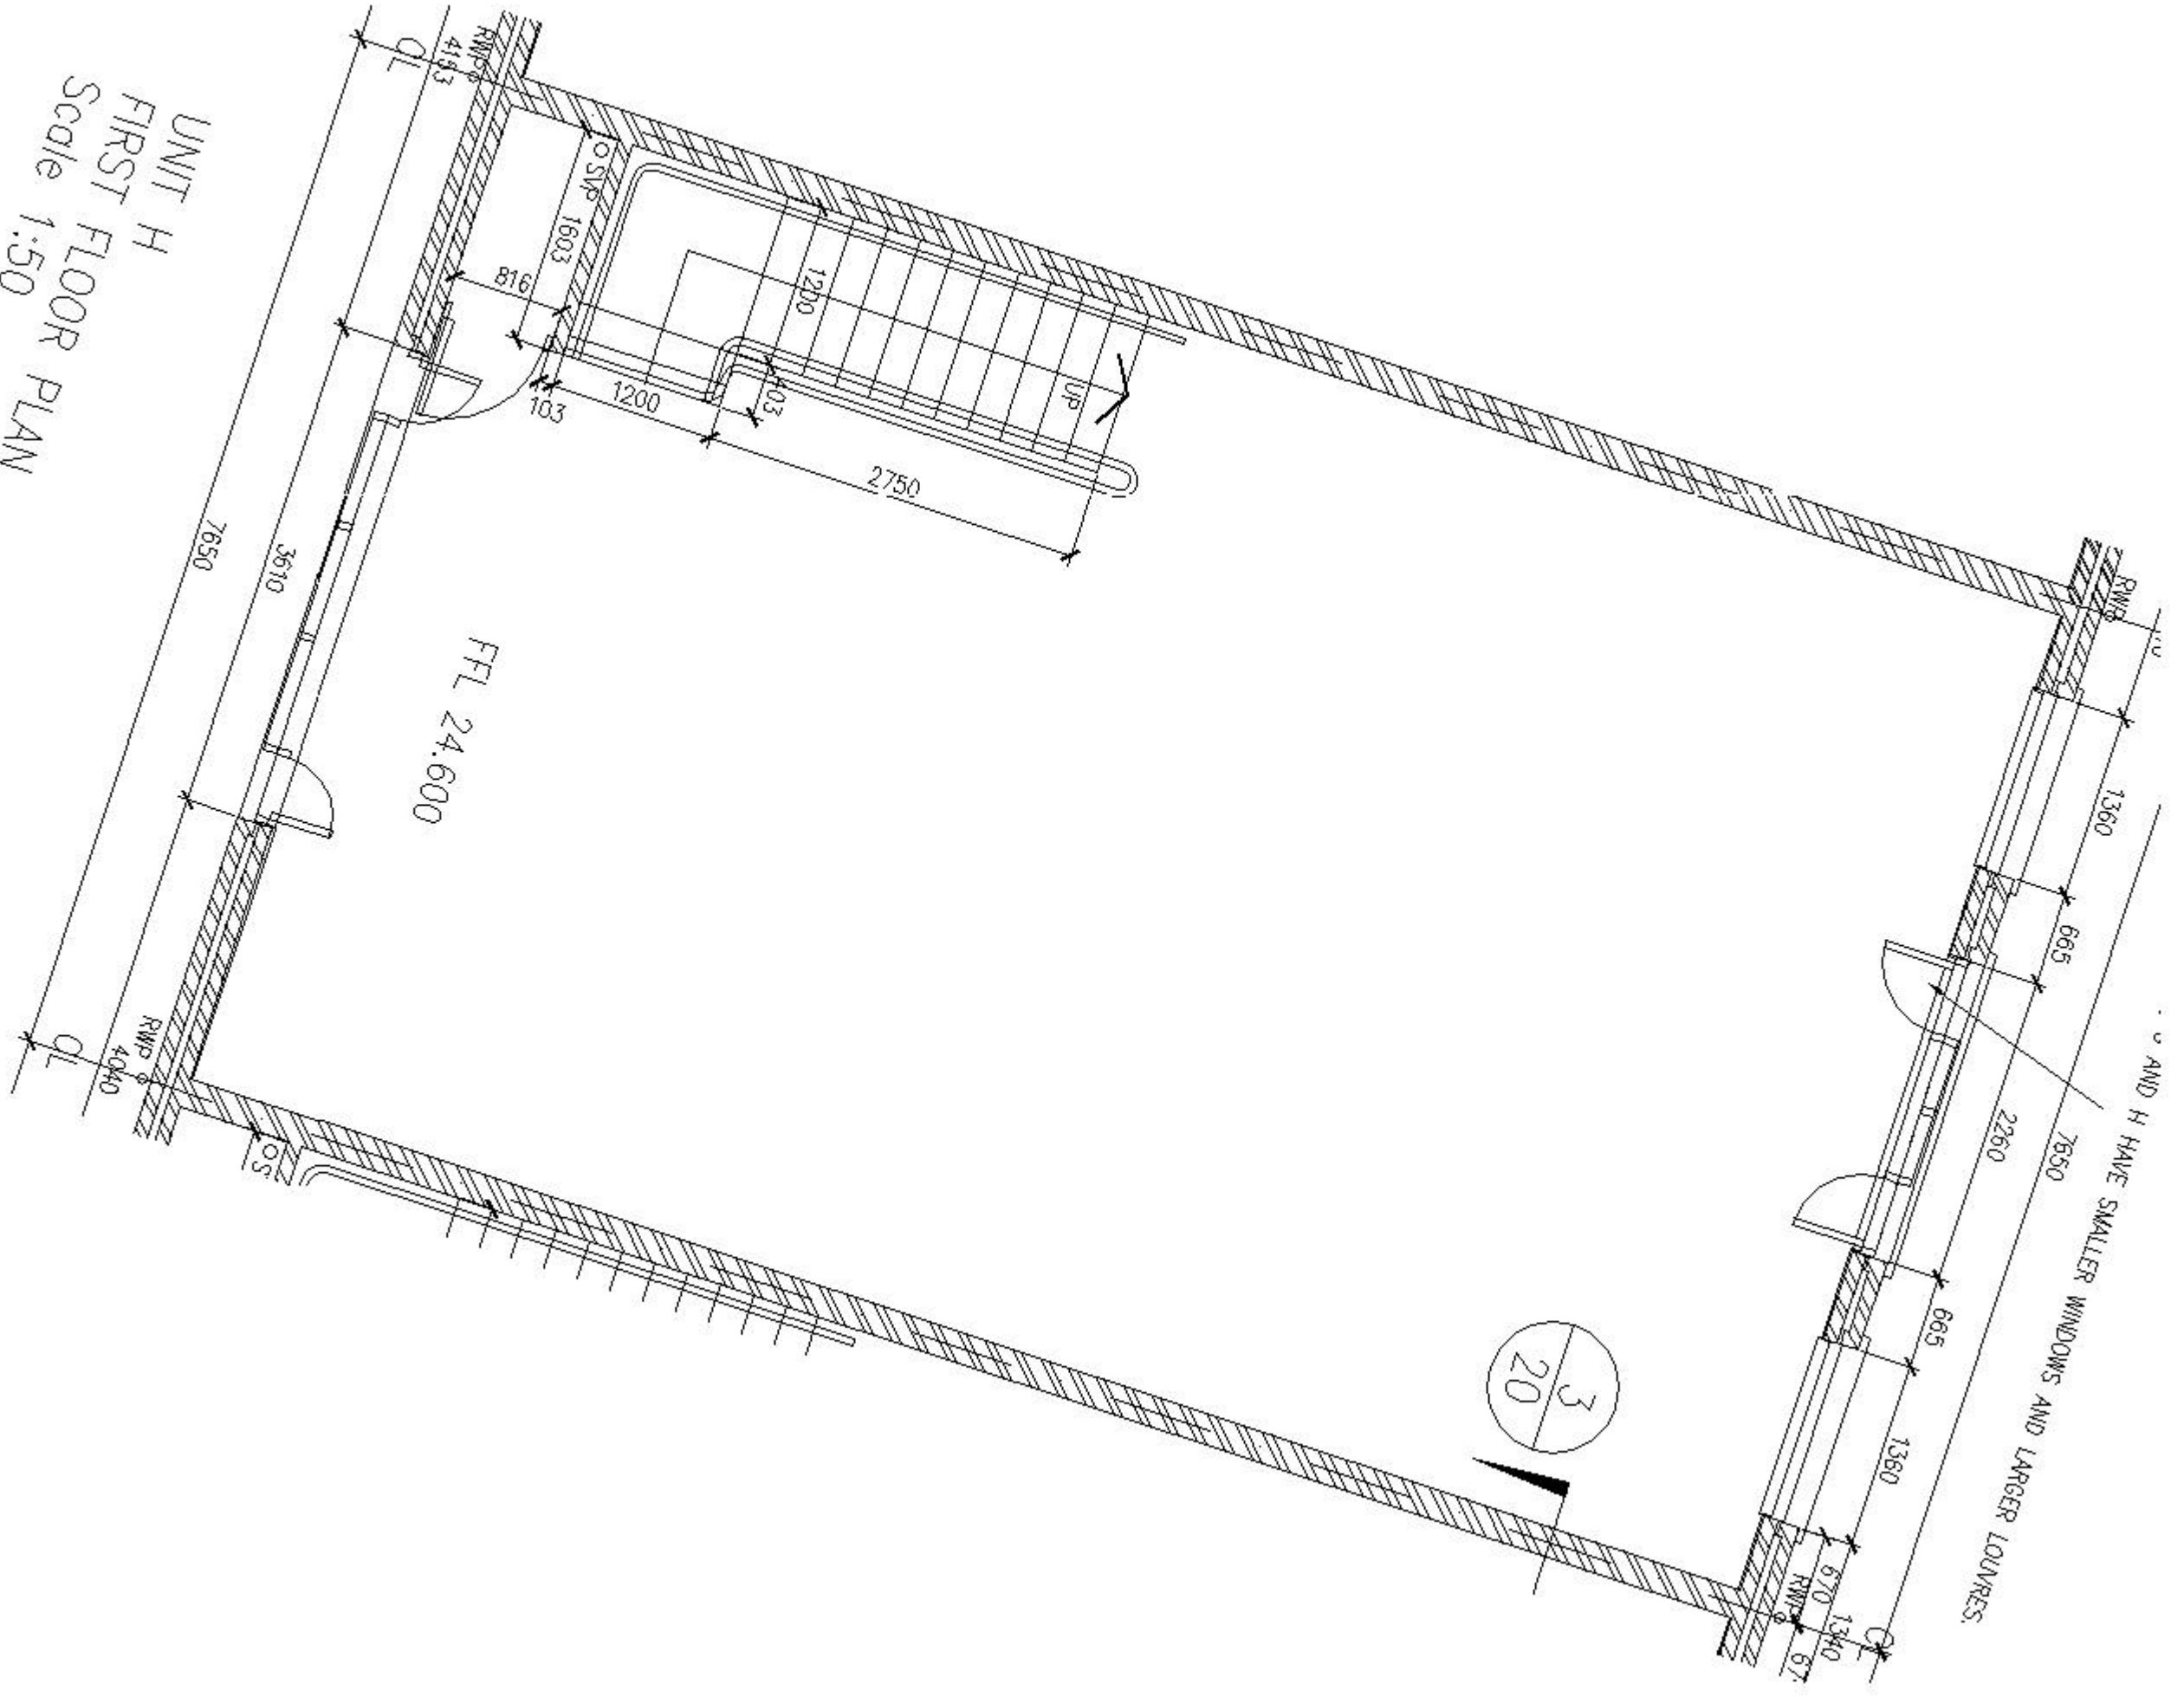

... AND H HAVE SMALLER WINDOWS AND LARGER LOUNRES.