


UNIT J – EAST ELEVATION
SCALE 1:50

UNIT K – EAST ELEVATION
SCALE 1:50

UNIT L – EAST ELEVATION
SCALE 1:50

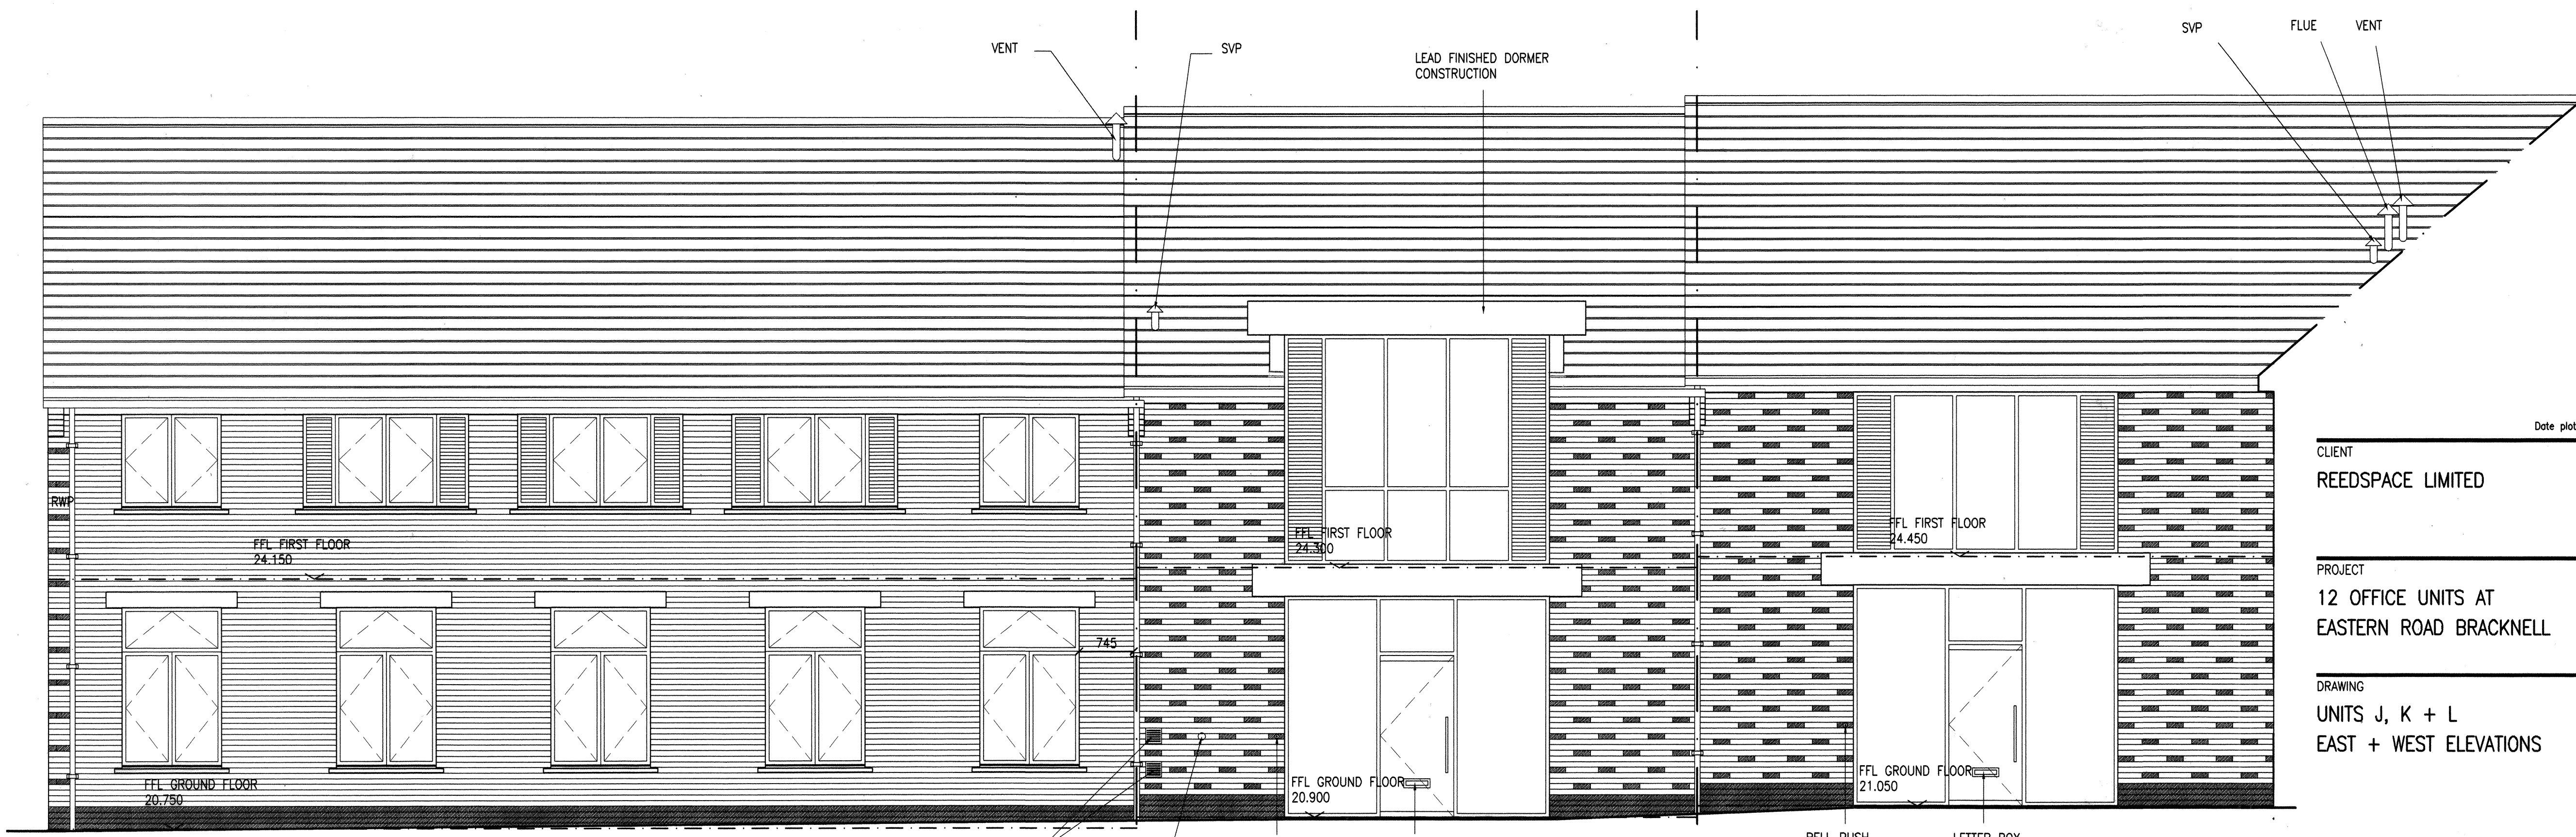

UNIT L – WEST ELEVATION
SCALE 1:50

UNIT K – WEST ELEVATION
SCALE 1:50

UNIT J – WEST ELEVATION
SCALE 1:50

215X215MM
CLAY AIRBRICK
COLOUR:BUFF

100MM DIA. S/S FLUE

REVISIONS
A 01.12.2000 TJ
CORBEL DETAIL AMENDED.
WINDOW POSITION AND SIZES AMENDED.
DRAWING TITLE AMENDED.
ROOF WINDOW POSITIONS ALTERED.
GAS AND ELECTRIC METER BOXES ADDED.
OPENING LIGHTS SHOWN ABOVE GLASS BLOCKS ON FIRST FLOOR.

B 01.01.2001 TJ
FEATURE BRICK PATTERNS ADDED.
ROOF WINDOW POSITIONS AMENDED.

C 07.03.2001 KO'C
LETTER BOXES, BELLPUSHES, AIRBRICKS, SVP'S, FLUES AND VENTS, METER BOX
ANNOTATION ADDED.
UNIT J: METER BOXES MOVED.

Date plotted: 07/03/01 22:51 PM

CLIENT
REEDSPACE LIMITED

PROJECT
12 OFFICE UNITS AT
EASTERN ROAD BRACKNELL

DRAWING
UNITS J, K + L
EAST + WEST ELEVATIONS

SCALE
1:50

DRAWING NO.
9901/26

DATE
NOV 2000

REVISION

C

DRAWN BY

TJ / KO'C

Do not scale drawing. Dimensions to be verified on site.
This drawing is the property of Bill Reed Architecture and they reserve the
copyright. The drawing is issued on the condition that it is not copied,
reproduced, retained or disclosed to any unauthorised person, either wholly or in
part, without the consent in writing of Bill Reed Architecture.

BILL REED ARCHITECTURE
44 KINGS TERRACE, LONDON NW1 OUR TELEPHONE 020 7387 4521 FAX 020 7387 2294

