


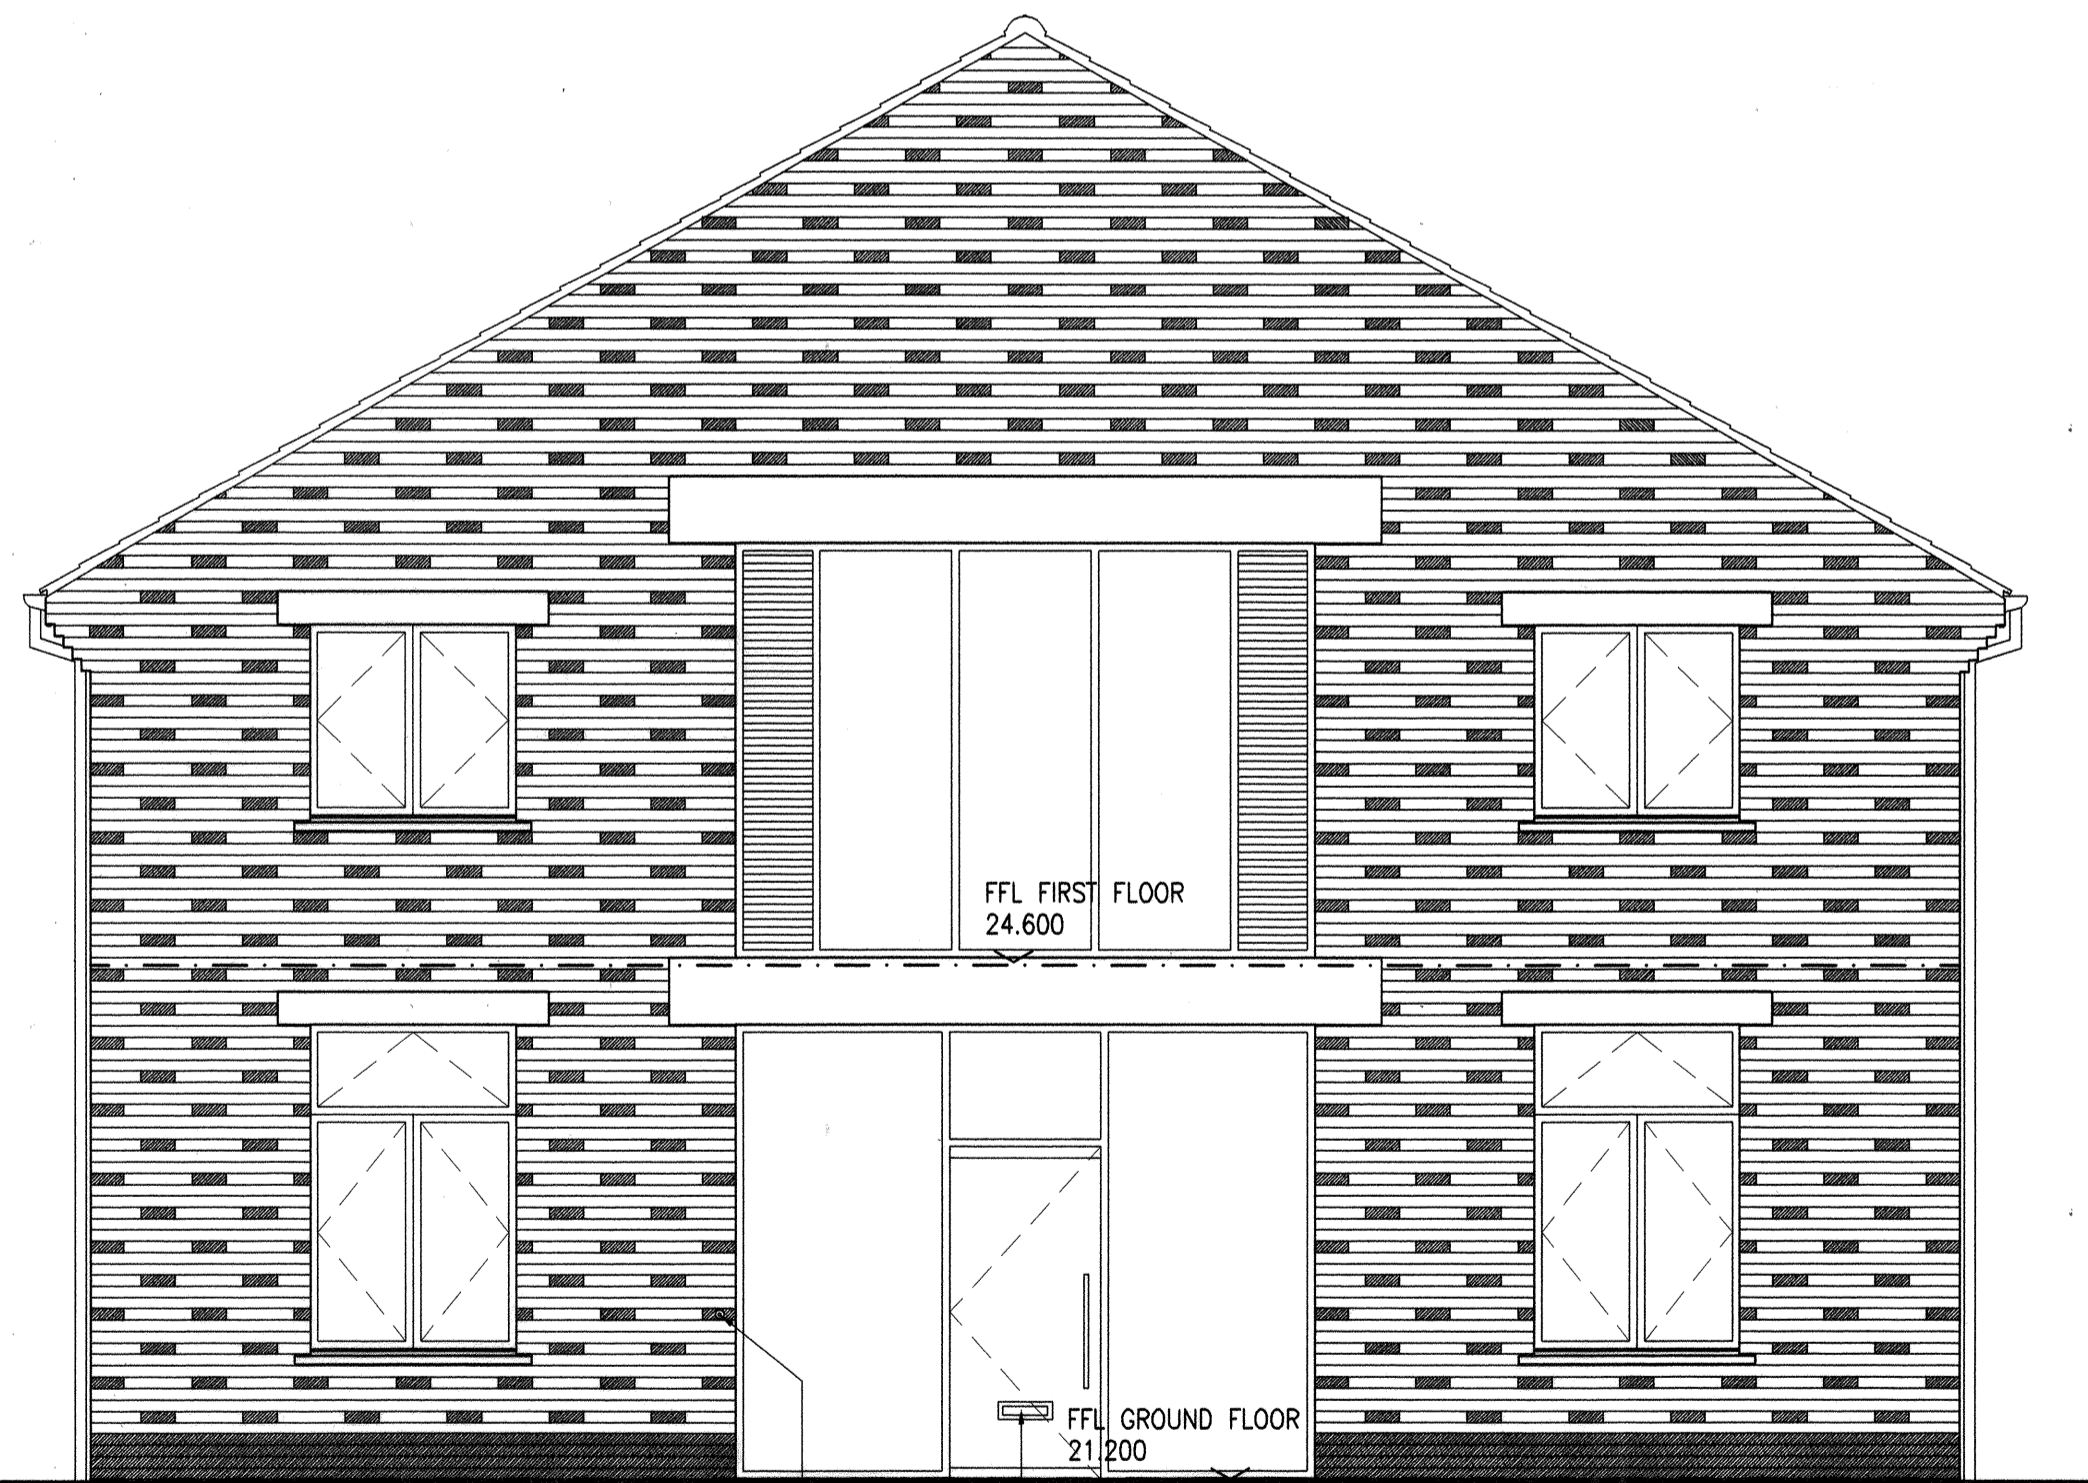

RAILINGS TO PROTECT RWP'S FROM CAR BUMPERS
UNIT C – SOUTH ELEVATION
 SCALE 1:50



UNIT C – NORTH ELEVATION
 SCALE 1:50



UNIT C – EAST ELEVATION
 SCALE 1:50



UNIT C – WEST ELEVATION
 SCALE 1:50

REVISIONS
 A. 24.11.2000 TJ
 WINDOW POSITIONS AMENDED.
 EAVES HEIGHT INCREASED.
 B. 01.12.2000 TJ
 ROOF WINDOW POSITIONS ALTERED.
 CORBEL DETAIL AMENDED.
 OPENING LIGHTS SHOWN ABOVE GLAS BLOCKS ON FIRST FLOOR.
 GAS AND ELECTRIC METER BOXES ADDED.
 C. 01.01.2001 TJ
 BRICK FEATURE PATTERNS ADDED.
 ROOF WINDOW POSITIONS AMENDED.
 D. 07.03.2001 KO'C
 BRICK PATTERN ADDED TO BUILDING CORNERS. SVP, FLUE, VENT, BELLPUSH,
 LETTERBOX, RAILINGS TO RWP'S, ANNOTATION TO GAS/ ELECTRICITY METERS.

Date plotted: 01/01/2001 17:47

CLIENT	
REEDSPACE LIMITED	
PROJECT	
12 OFFICE UNITS AT EASTERN ROAD BRACKNELL	
DRAWING	
UNIT C ELEVATIONS	
SCALE	
1:50	
DRAWING NO.	REVISION
9901/22	D
DATE	DRAWN BY
OCT 2000	TJ / KO'C

Do not scale drawing. Dimensions to be verified on site.
 This drawing is the property of Bill Reed Architecture and they reserve the
 copyright. The drawing is issued on the condition that it is not copied,
 reproduced, retained or disclosed to any unauthorised person, either wholly or in
 part, without the consent in writing of Bill Reed Architecture.

BILL REED ARCHITECTURE
 44 KINGS TERRACE, LONDON NW1 OUR TELEPHONE 020 7387 4521 FAX 020 7387 2294

