




UNIT D - SOUTH ELEVATION SCALE 1:50

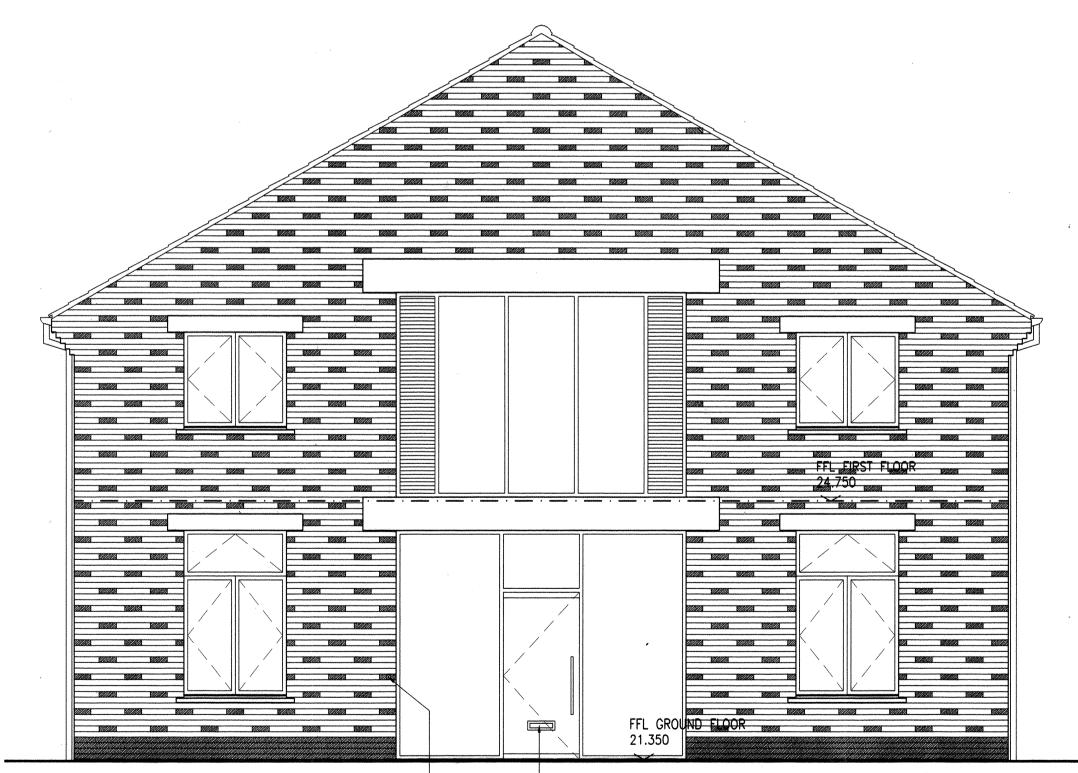

UNIT D - EAST ELEVATION BELL PUSH SCALE 1:50

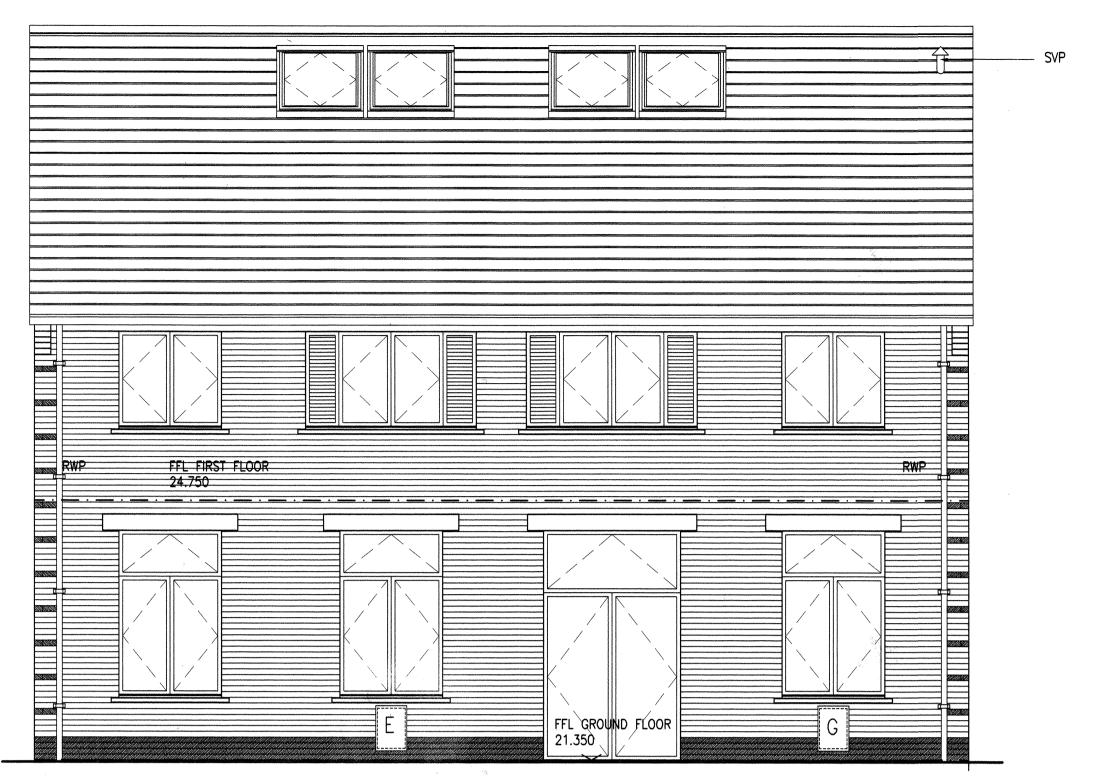

UNIT D - NORTH ELEVATION SCALE 1:50

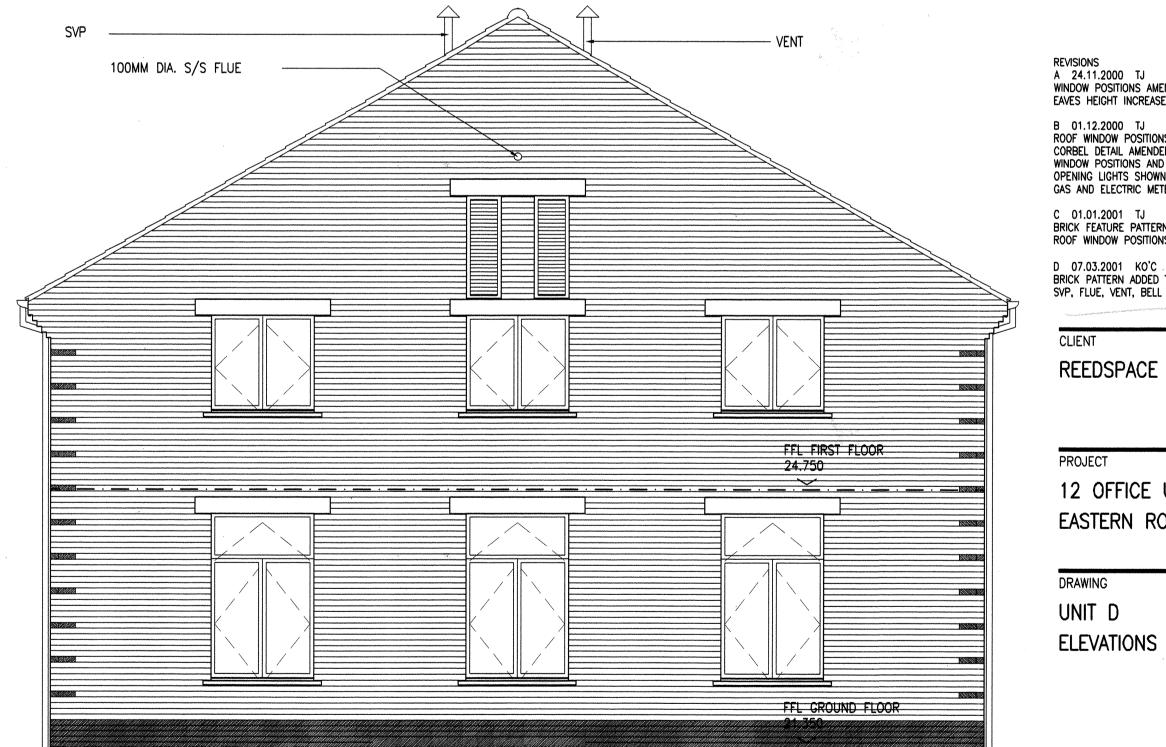

UNIT D - WEST ELEVATION SCALE 1:50

REVISIONS A 24.11.2000 TJ WINDOW POSITIONS AMENDED.

B 01.12.2000 TJ
ROOF WINDOW POSITIONS ALTERED.
CORBEL DETAIL AMENDED.
WINDOW POSITIONS AND SIZES AMENDED.
OPENING LIGHTS SHOWN ABOVE GLASS BLOCKS ON FIRST FLOOR.
GAS AND ELECTRIC METER BOXES ADDED.

C 01.01.2001 TJ BRICK FEATURE PATTERNS ADDED. ROOF WINDOW POSITIONS AMENDED.

D 07.03.2001 KO'C BRICK PATTERN ADDED TO CORNER OF BUILDING. SVP, FLUE, VENT, BELL PUSH, LETTERBOX, ANNOTATION TO METER BOXES ADDED. Date plotted: 07/03/01 12:50 PM

REEDSPACE LIMITED

PROJECT

12 OFFICE UNITS AT EASTERN ROAD BRACKNELL

DRAWING UNIT D

SCALE 1:50

DRAWING NO. REVISION 9901/23 DRAWN BY TJ /KO'C

OCT 2000

Do not scale drawing. Dimensions to be verified on site.

This drawing is the property of Bill Reed Architecture and they reserve the copyright. The drawing is issued on the condition that it is not copied, reproduced, retained or disclosedto any unauthorised person, either wholly or in part, without the consent in writing of Bill Reed Architecture.



