


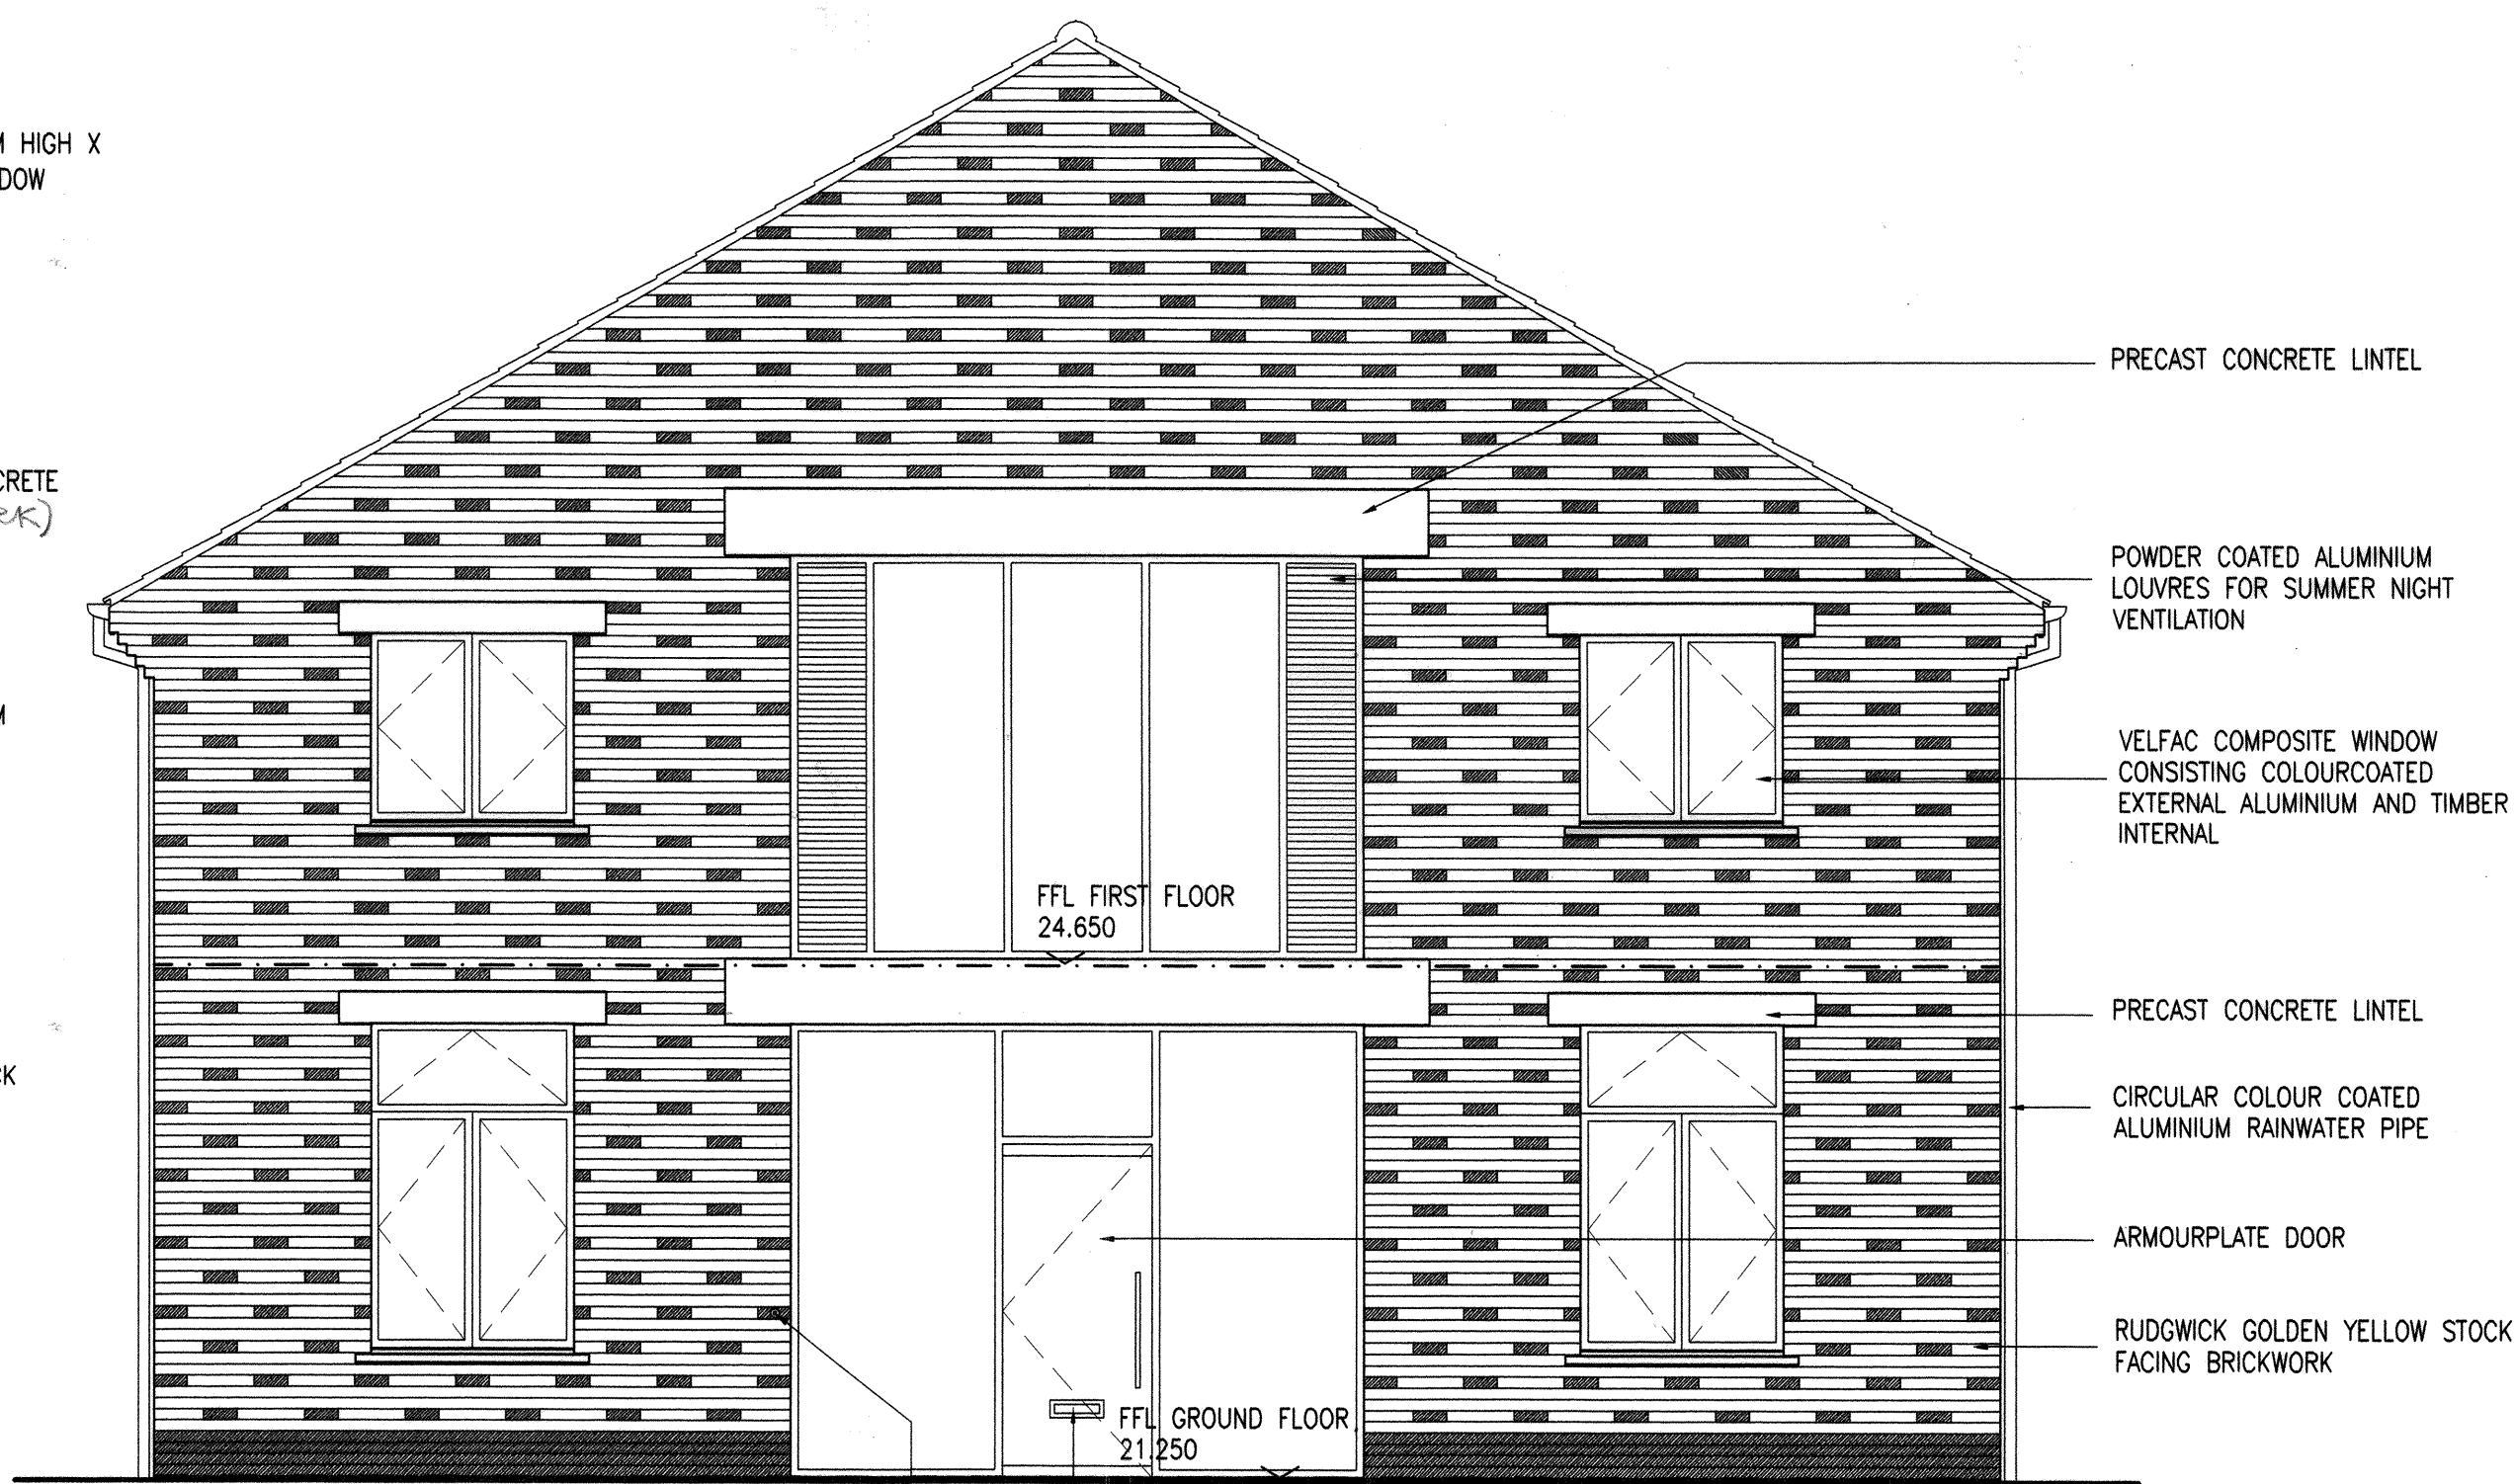


UNIT B - EAST ELEVATION  
SCALE 1:50

UNIT A - EAST ELEVATION  
SCALE 1:50




UNIT B - SOUTH ELEVATION  
SCALE 1:50

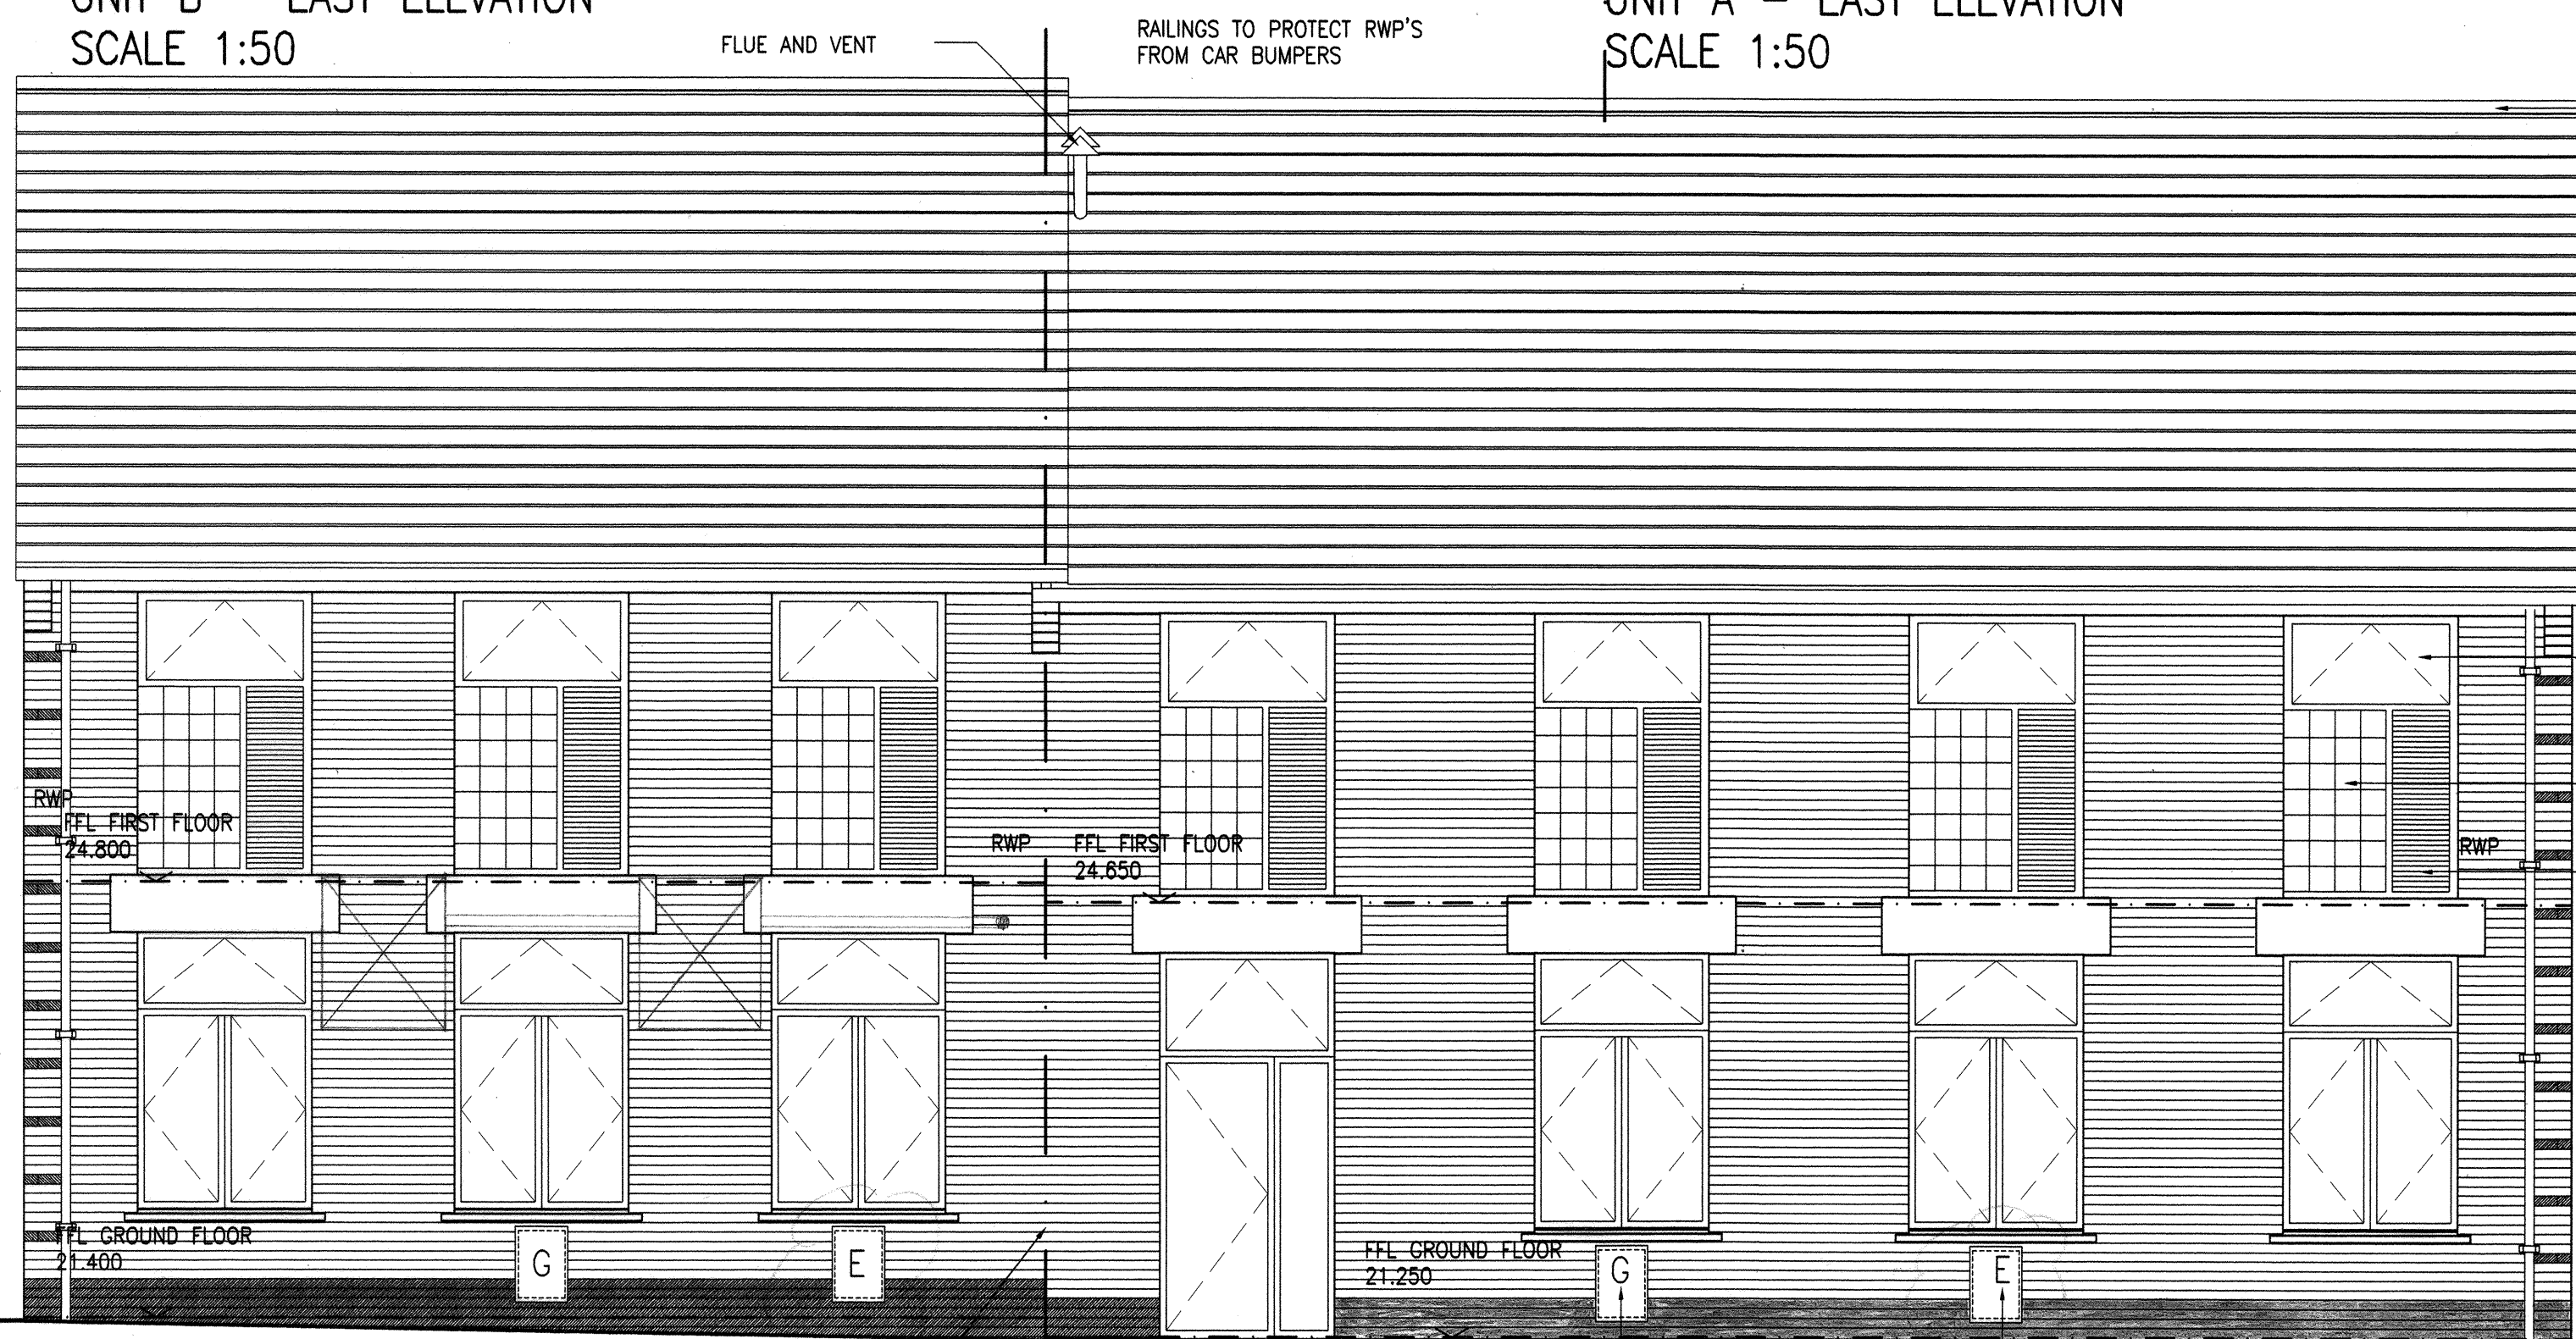

UNIT A - WEST ELEVATION  
SCALE 1:50

UNIT B - WEST ELEVATION  
SCALE 1:50

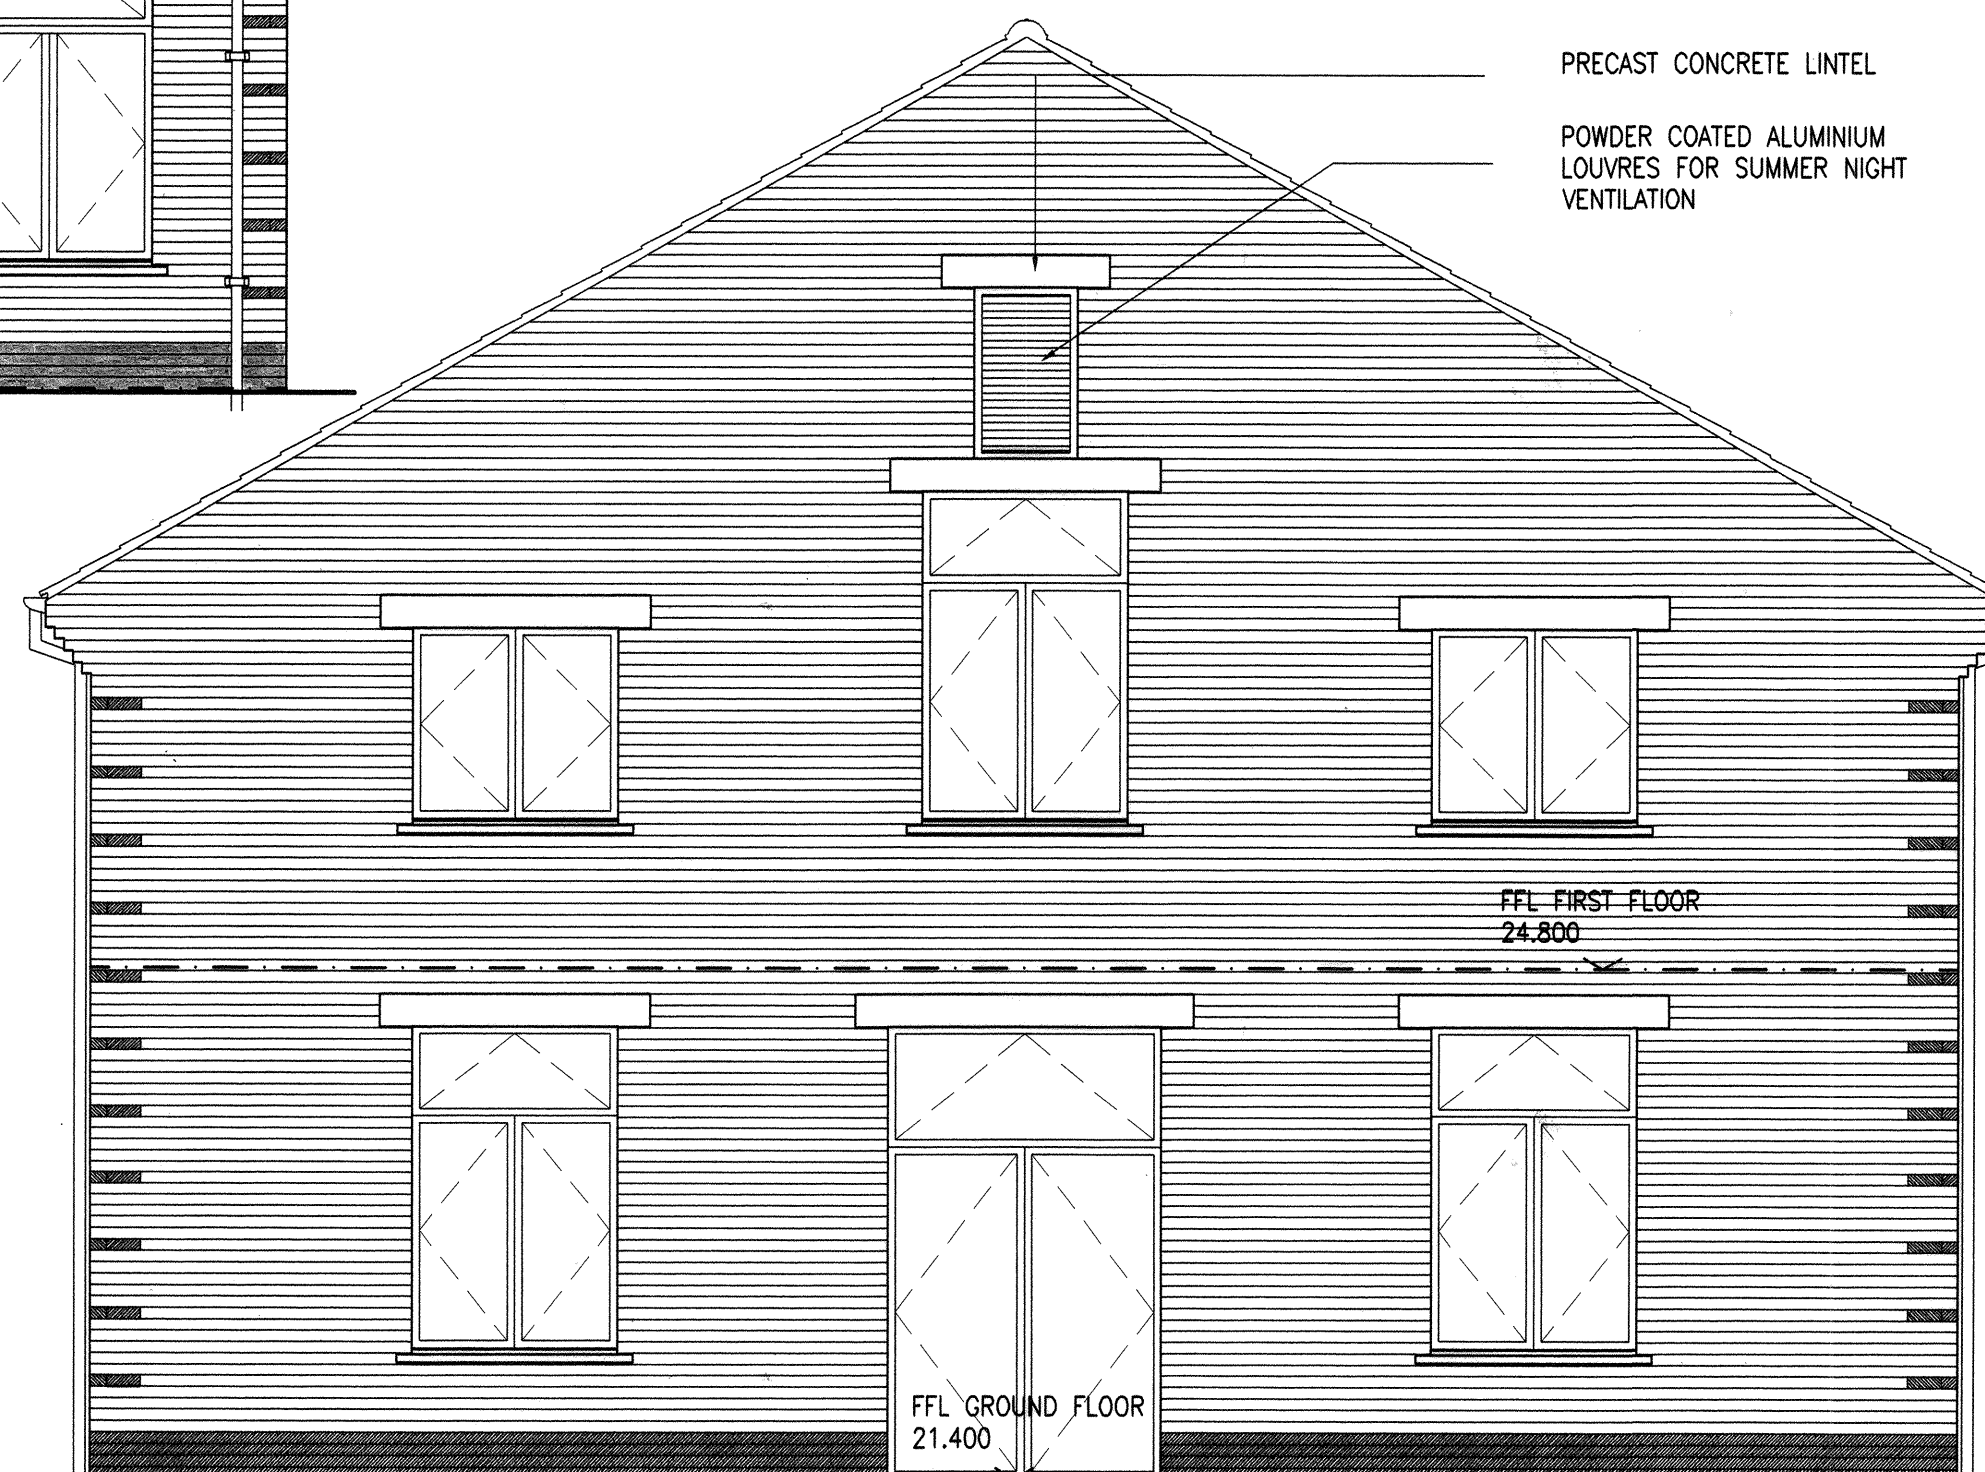

UNIT A - NORTH ELEVATION  
SCALE 1:50

- REVISIONS
- A 08.11.2000 TJ HEIGHTS OF FIRST FLOOR WINDOWS ON NORTH AND SOUTH ELEVATIONS REDUCED. OPENING PROFILES FOR FIRST FLOOR WINDOWS ON ALL ELEVATIONS AMENDED.
  - B 14.11.2000 TJ HIGH LEVEL VENT ADDED TO NORTH ELEVATION. NORTH AND SOUTH ELEVATION WINDOWS WIDENED. POSITIONS OF FIRST FLOOR WINDOWS ON NORTH, SOUTH AND EAST ELEVATIONS AMENDED.
  - C 24.11.2000 TJ WINDOW POSITIONS AMENDED. EAVES HEIGHT INCREASED.
  - D 01.12.2000 TJ ROOF WINDOW POSITIONS ALTERED. CORBEL DETAIL AMENDED. OPENING LIGHTS SHOWN ABOVE GLASS BLOCKS ON FIRST FLOOR. NOTES SPECIFYING MATERIALS OF EXTERNAL FINISHES ADDED. GAS AND ELECTRIC METER BOXES ADDED.
  - E 01.01.2001 TJ BRICK PATTERNS AMENDED. ROOF WINDOW POSITIONS AMENDED.
  - F 07.03.2001 KO'C BRICK PATTERN ADDED TO BUILDING CORNERS. SVP'S, FLUES AND VENTS, RAILINGS TO CAR BUMPERS, BELLPUSH, LETTERBOXES, AIRBRICKS, ANNOTATION TO GAS/ELECTRICITY METERS ADDED. RWP REMOVED AND MOVEMENT JOINT ADDED: UNIT A/B WEST ELEVATION.

Date plotted: 07/03/01 11:09 PM

CLIENT	
REEDSPACE LIMITED	
PROJECT	
12 OFFICE UNITS AT EASTERN ROAD BRACKNELL	
DRAWING	
UNITS A + B ELEVATIONS	

SCALE	
1:50	
DRAWING NO.	REVISION
9901/21	F
DATE	DRAWN BY
OCT 2000	TJ / KO'C

Do not scale drawing. Dimensions to be verified on site. This drawing is the property of Bill Reed Architecture and they reserve the copyright. The drawing is issued on the condition that it is not copied, reproduced, retained or disclosed to any unauthorised person, either wholly or in part, without the consent in writing of Bill Reed Architecture.

**BILL REED ARCHITECTURE**  
44 KINGS TERRACE, LONDON NW1 OUR TELEPHONE 020 7387 4521 FAX 020 7387 2294

