




UNIT B
SOUTH ELEVATION




UNIT B
EAST ELEVATION

UNIT A
EAST ELEVATION

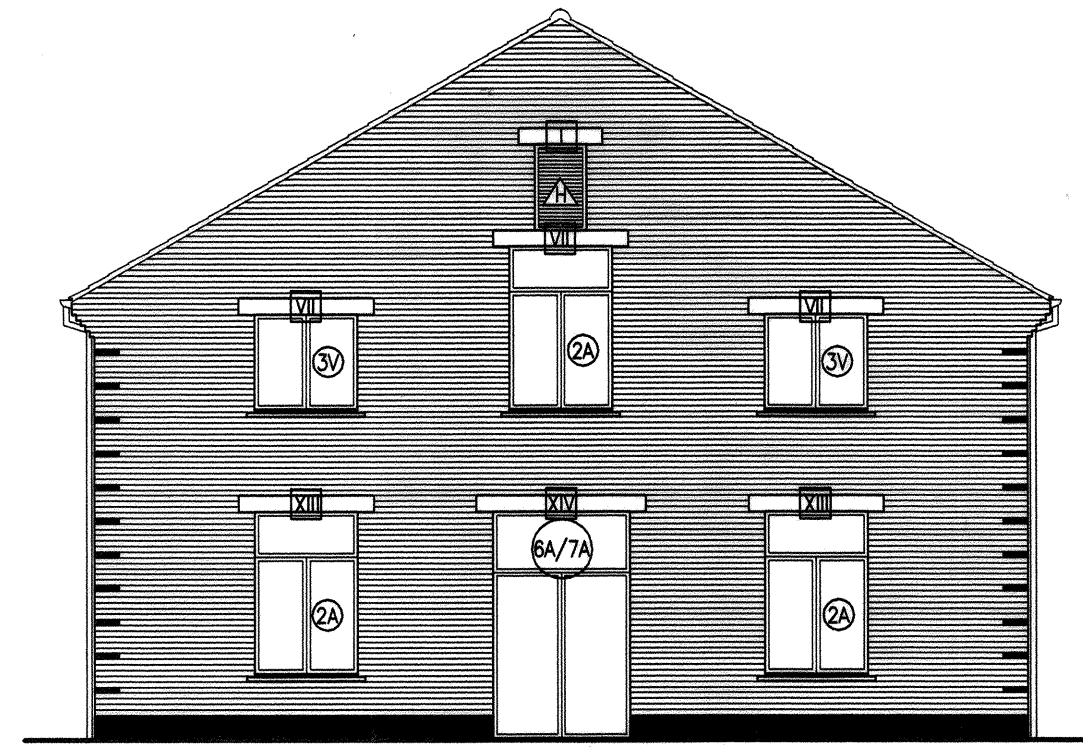


UNIT A
NORTH ELEVATION

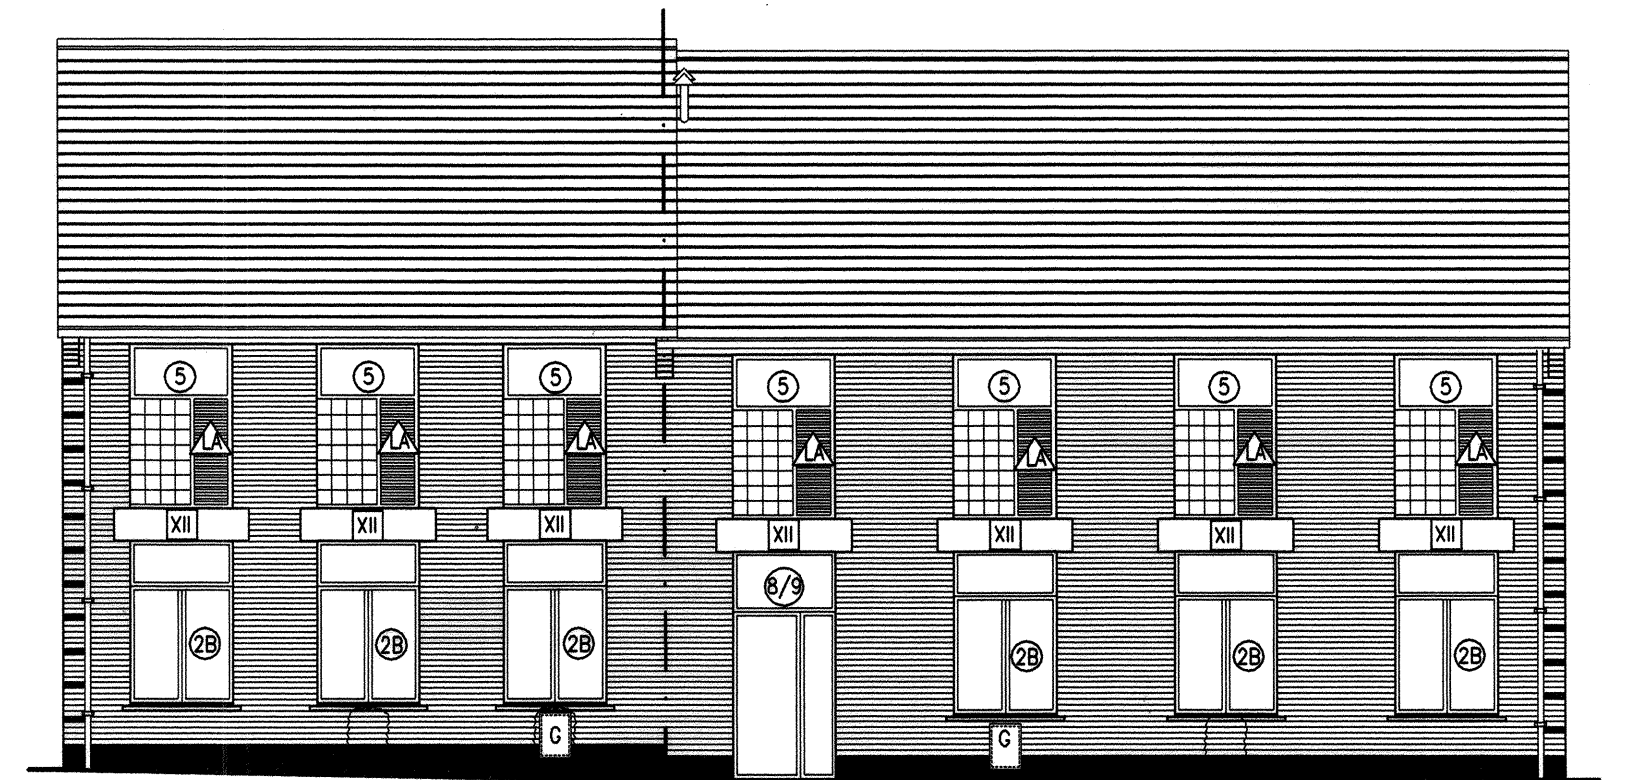


UNIT A
WEST ELEVATION


UNIT B
WEST ELEVATION

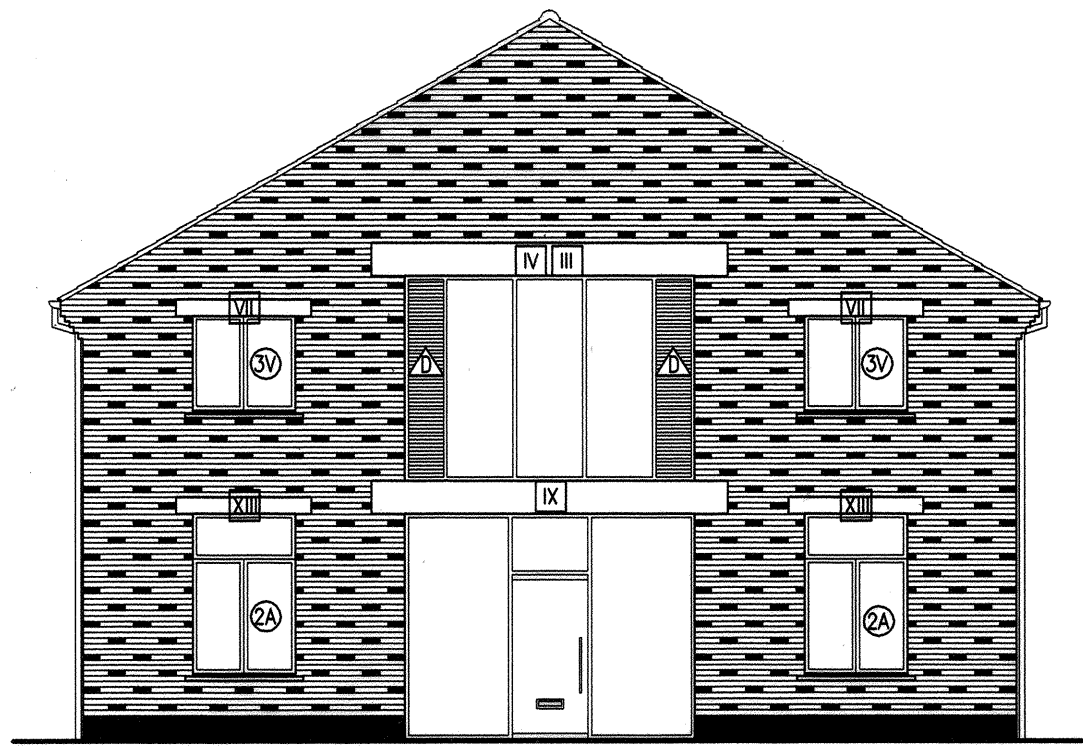


UNIT C
EAST ELEVATION

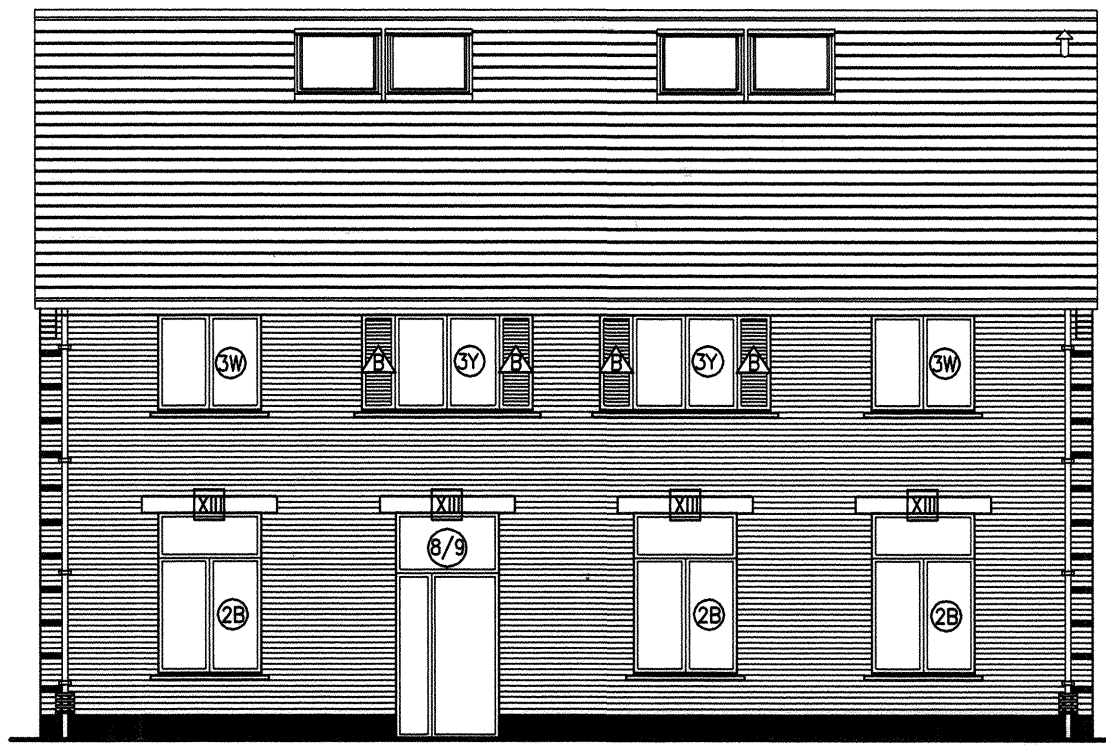


UNIT C
NORTH ELEVATION

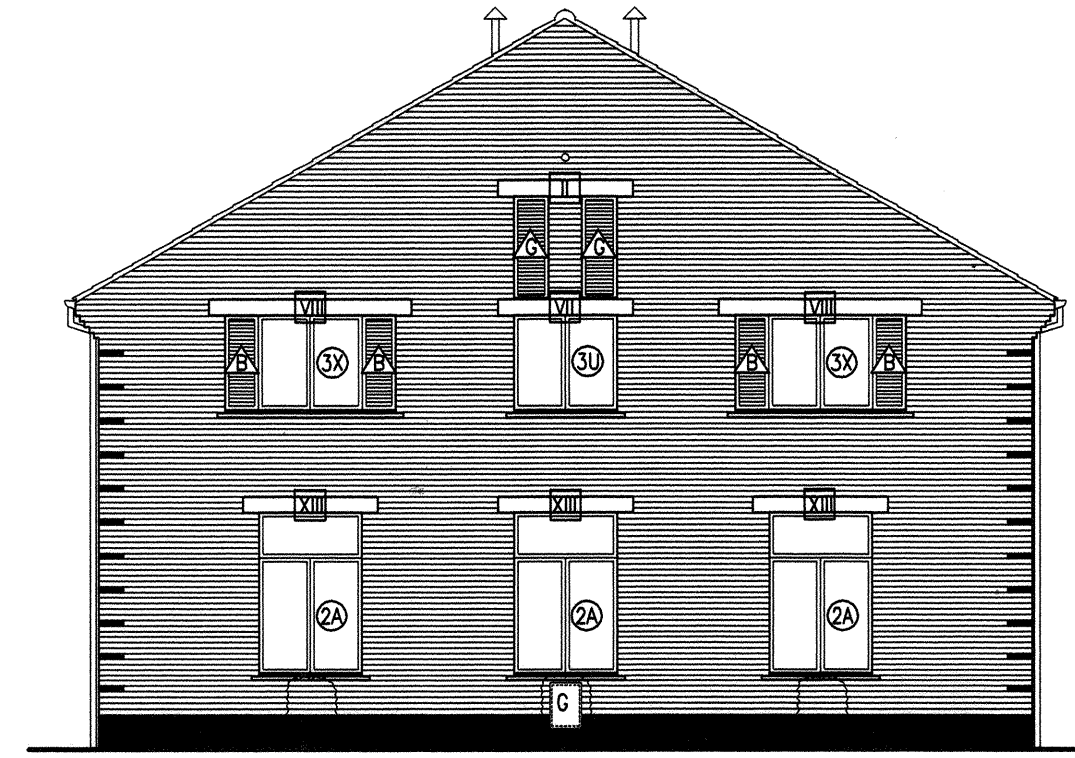


UNIT C
WEST ELEVATION

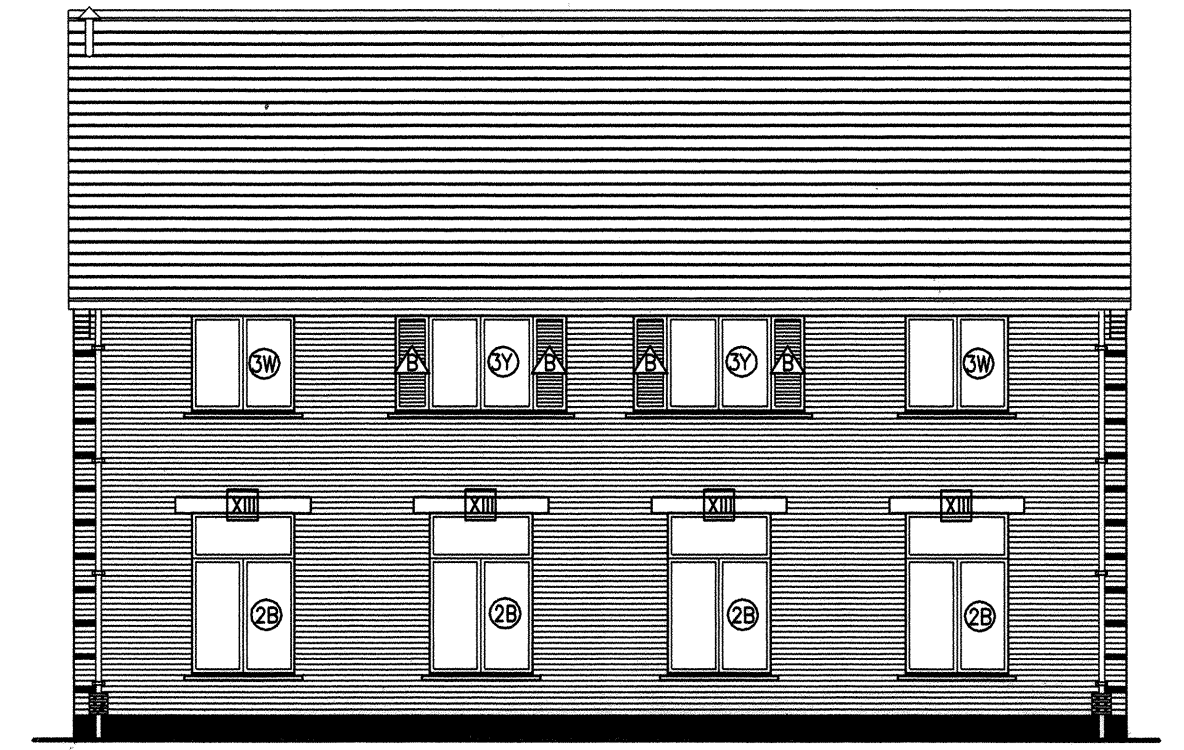


UNIT C
SOUTH ELEVATION

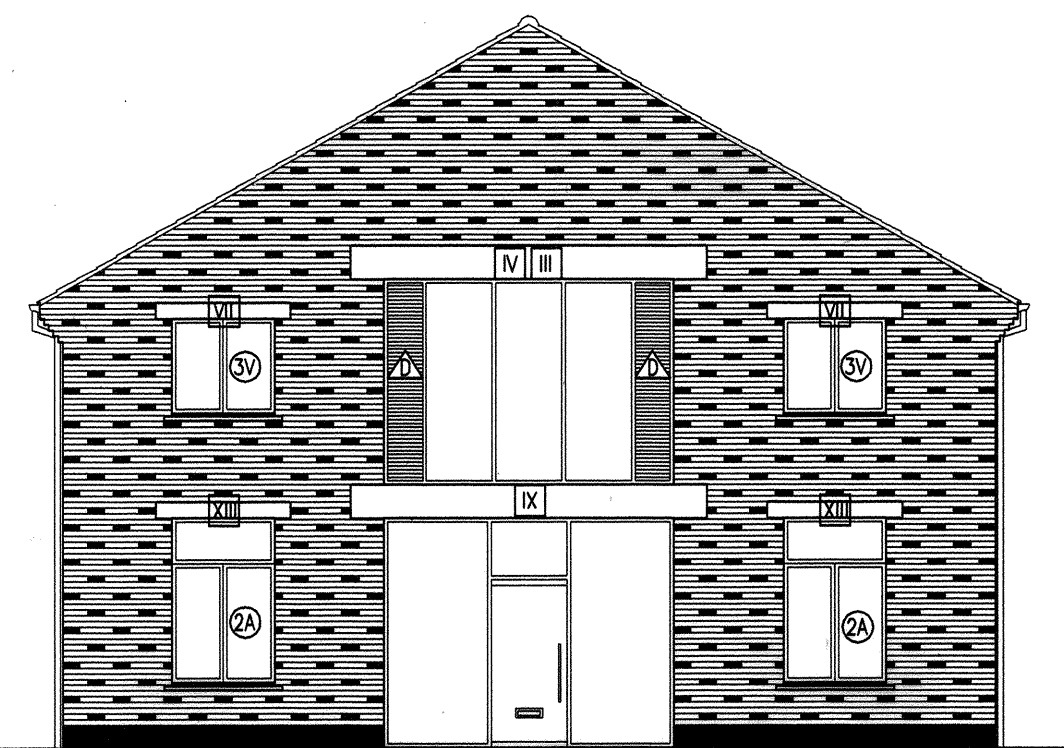


UNIT D
EAST ELEVATION

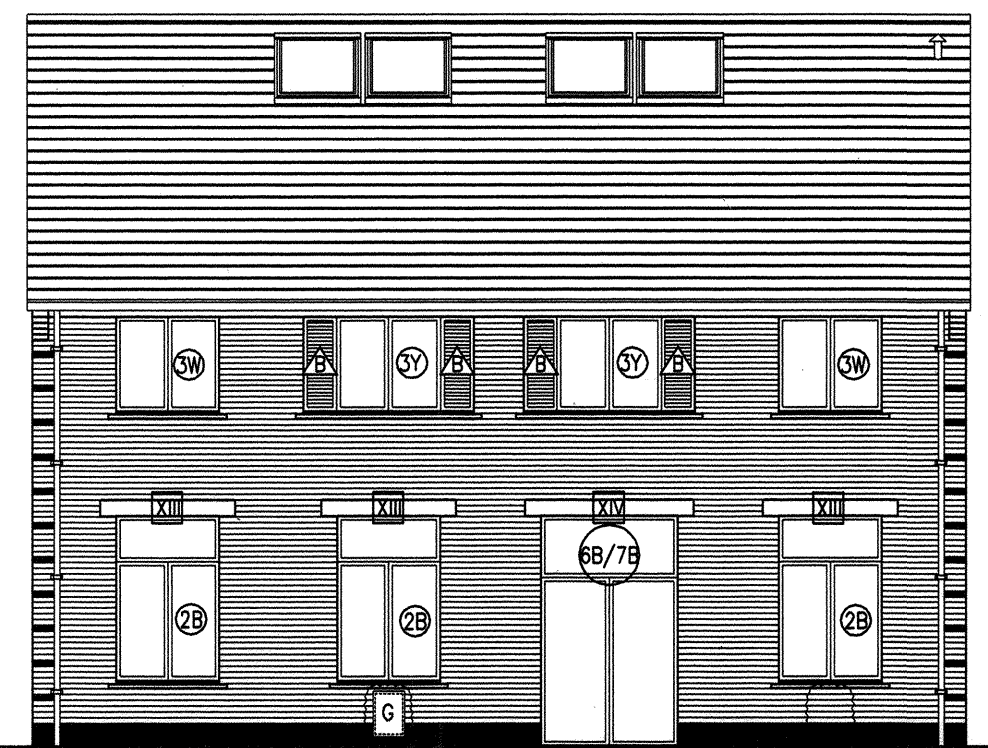

UNIT D
NORTH ELEVATION

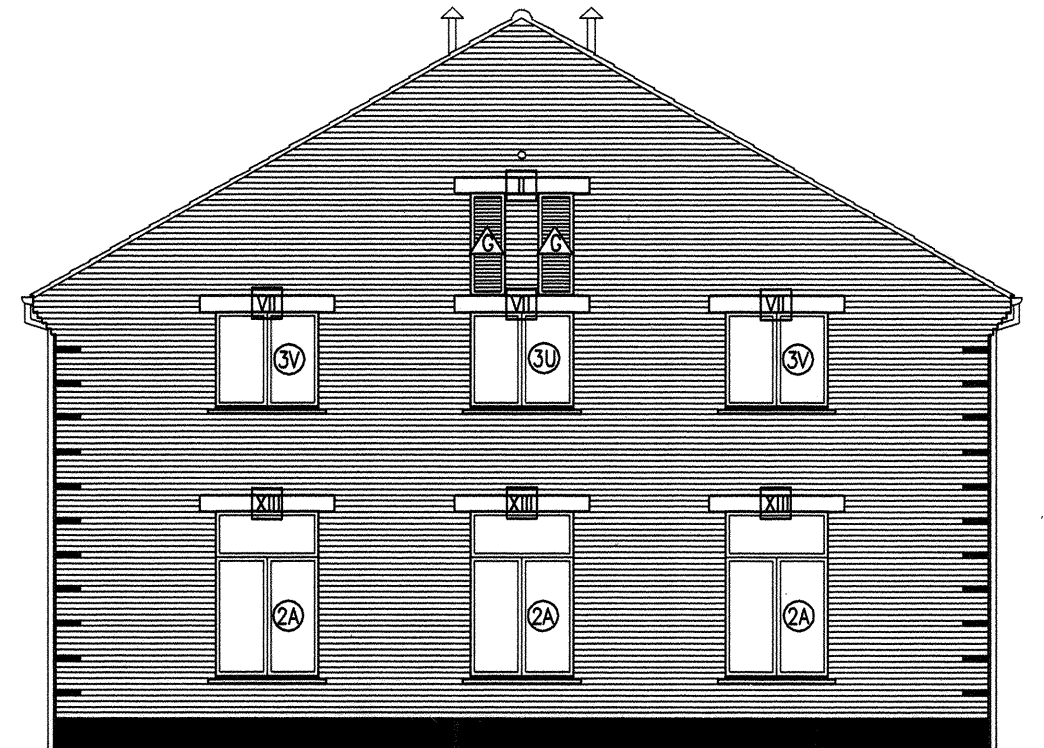

UNIT D
WEST ELEVATION

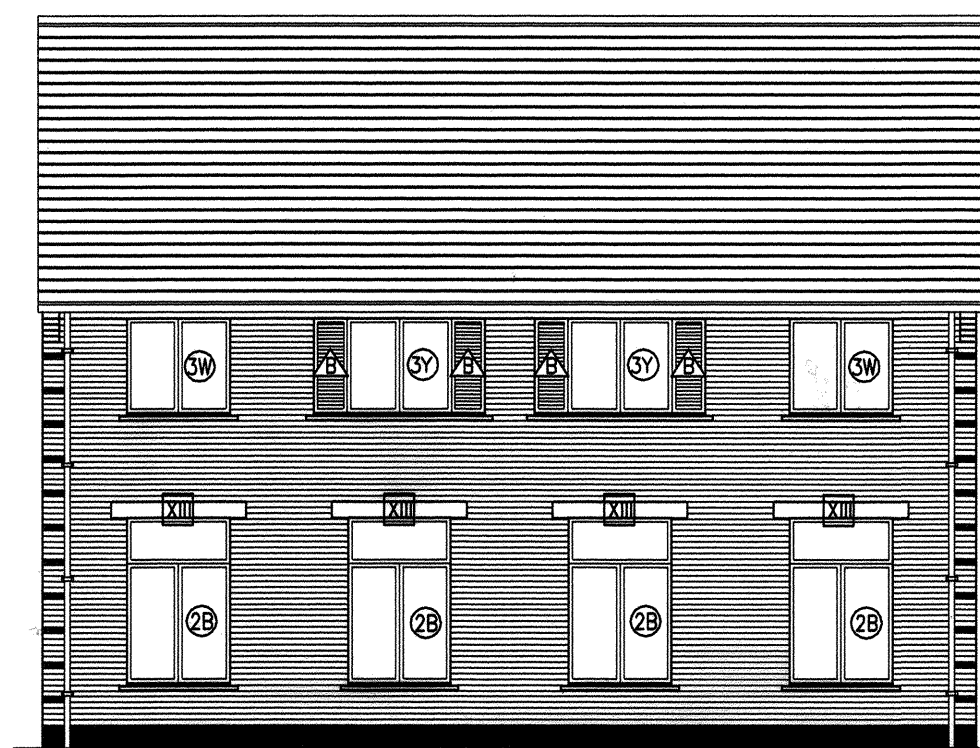

UNIT D
SOUTH ELEVATION

REVISIONS
H 30.12.2000 TJ
BRICK FEATURE PATTERNS ADDED TO ELEVATIONS.
SIZES AND POSITIONS OF WALL OPENINGS AMENDED.
OPENING STYLES OF WINDOWS AND DOORS ADDED.
J 21.02.01 KO'C
BRICK HIGHLIGHT PATTERN ADDED TO ALL BUILDING CORNERS.
FIRST FLOOR WINDOW AND VENT REVISED UNIT A NORTH ELEVATION,
RIMP REMOVED UNIT B WEST ELEVATION, BLUE BRICK BASE ADDED UNIT C WEST
ELEVATION, UNIT D WEST ELEVATION REPLACED.
LETTERBOXES, BELL PUSHES, AIRBRICKS, SVP'S, FLUES AND VENTS
ADDED.
K 03.09.2001 KO'C
SYMBOLS ADDED FOR LINTOLS, LOUVRES AND WINDOWS.
ELECTRIC METERS MOVED TO INSIDE OF BUILDINGS.
UNITS A,C,D: GAS METERS MOVED.

Date plotted: 04/09/01 09:13 PM

CLIENT
REEDSPACE LIMITED

PROJECT
12 OFFICE UNITS AT
EASTERN ROAD BRACKNELL

DRAWING
UNITS A, B, C + D
ELEVATIONS: INDICATIVE ONLY

SCALE
1:100
DRAWING NO. REVISION
9901 /04 K
DATE DRAWN BY
DEC 2000 TJ / KO'C

Do not scale drawing. Dimensions to be verified on site.
This drawing is the property of Bill Reed Architecture and they reserve the
copyright. The drawing is issued on the condition that it is not copied,
reproduced, retained or disclosed to any unauthorised person, either wholly or in
part, without the consent in writing of Bill Reed Architecture.

BILL REED ARCHITECTURE
44 KINGS TERRACE, LONDON NW1 OUR TELEPHONE 020 7387 4521 FAX 020 7387 2294

