


UNIT L - NORTH ELEVATION  
SCALE 1:50

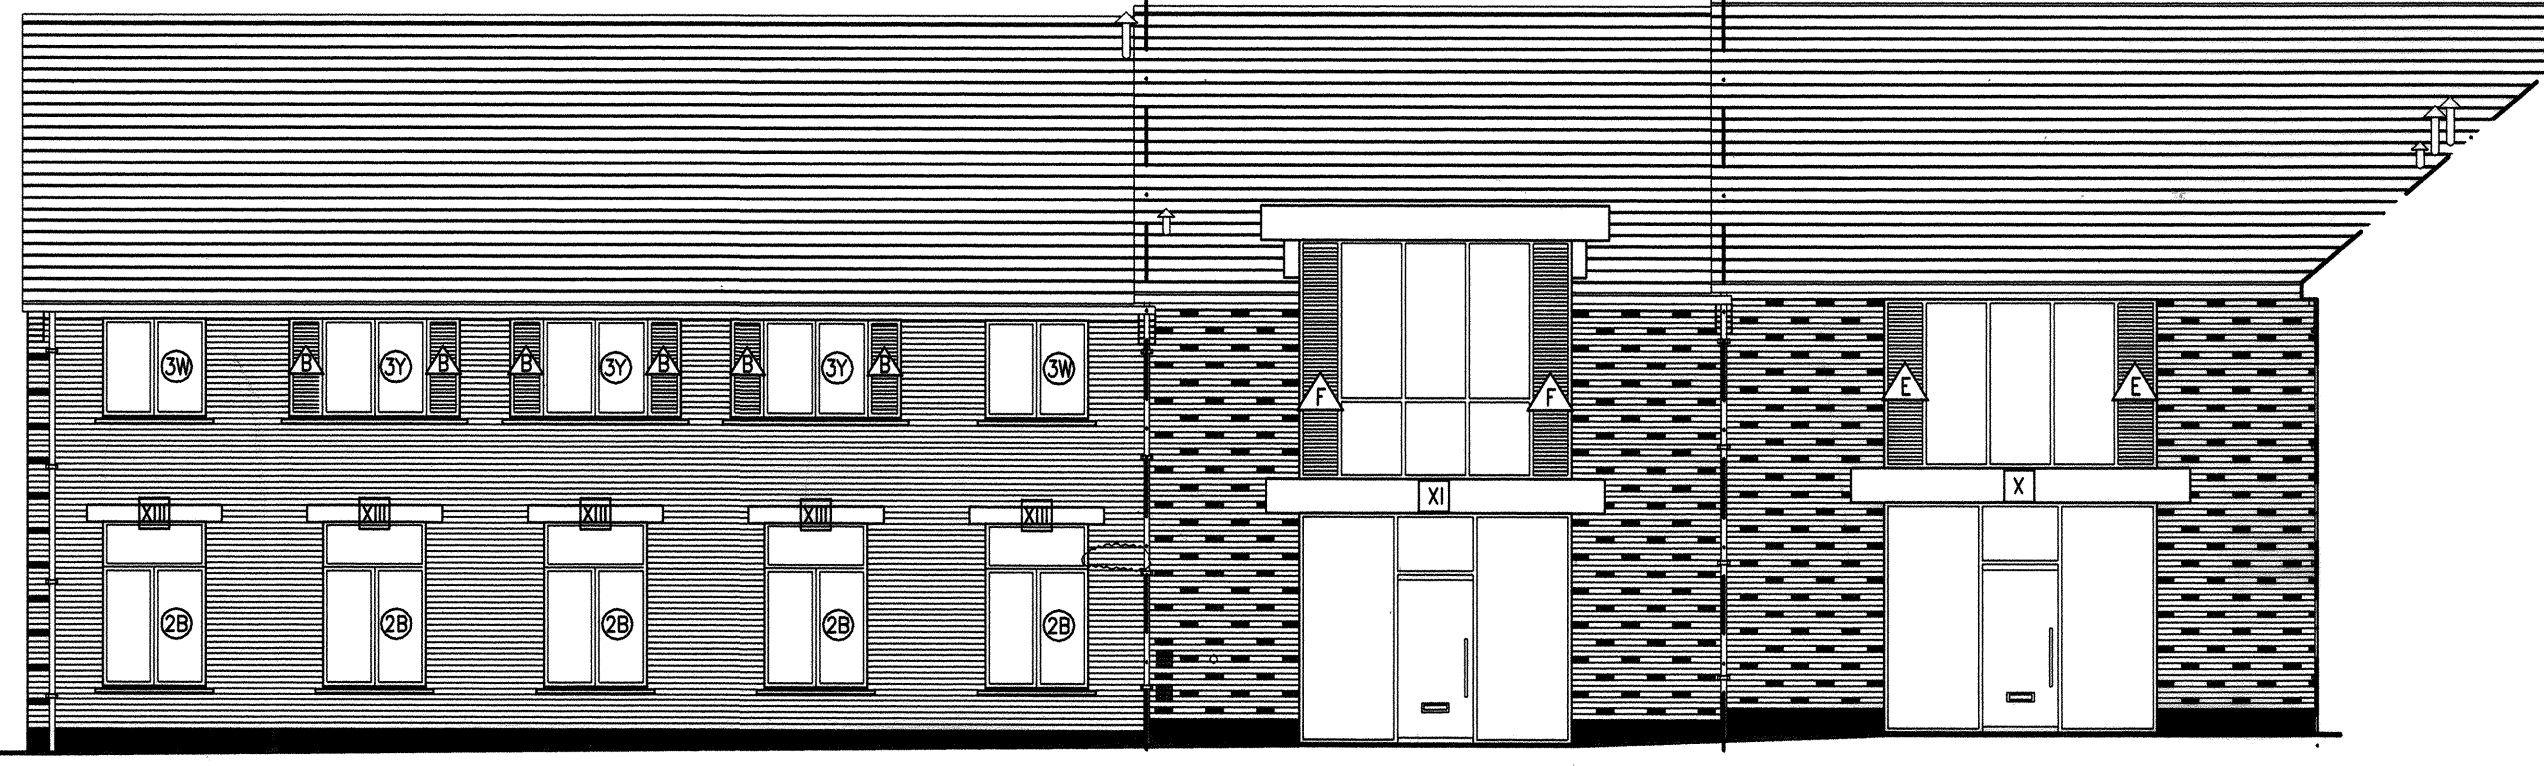

UNIT L - WEST ELEVATION  
SCALE 1:50

UNIT K - WEST ELEVATION  
SCALE 1:50

UNIT J - WEST ELEVATION  
SCALE 1:50




UNIT I - NORTH ELEVATION  
SCALE 1:50

UNIT H - NORTH ELEVATION  
SCALE 1:50

UNIT G - NORTH ELEVATION  
SCALE 1:50

UNIT F - NORTH ELEVATION  
SCALE 1:50

UNIT E - NORTH ELEVATION  
SCALE 1:50

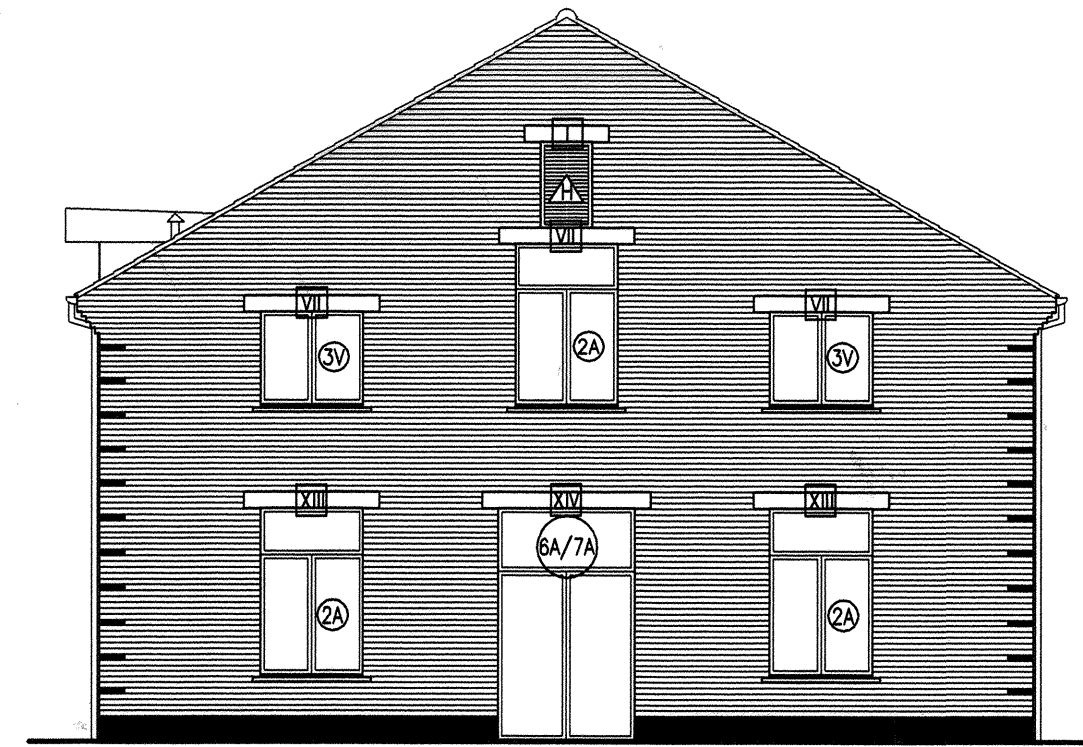

UNIT E - WEST ELEVATION  
SCALE 1:50




UNIT E - SOUTH ELEVATION  
SCALE 1:50

UNIT F - SOUTH ELEVATION  
SCALE 1:50

UNIT G - SOUTH ELEVATION  
SCALE 1:50


UNIT H - SOUTH ELEVATION  
SCALE 1:50

UNIT I - SOUTH ELEVATION  
SCALE 1:50

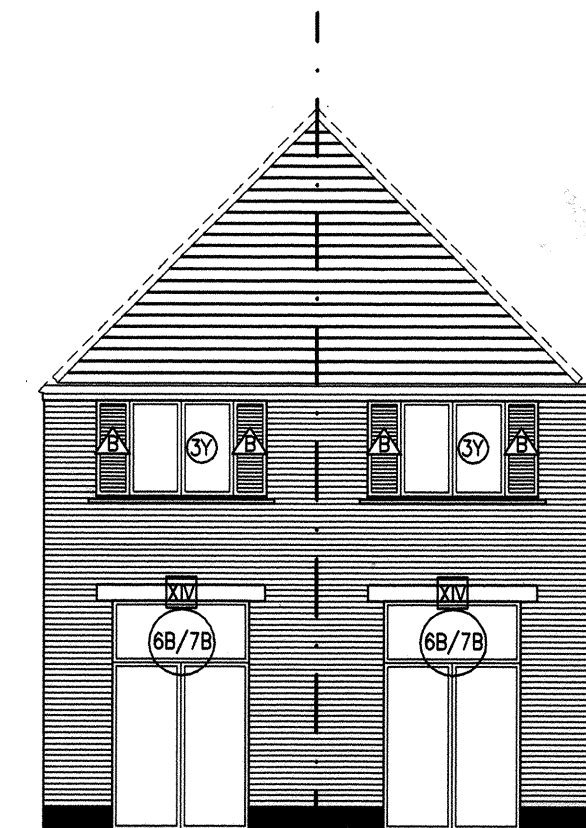

UNIT I - EAST ELEVATION  
SCALE 1:50

UNIT J - EAST ELEVATION  
SCALE 1:50

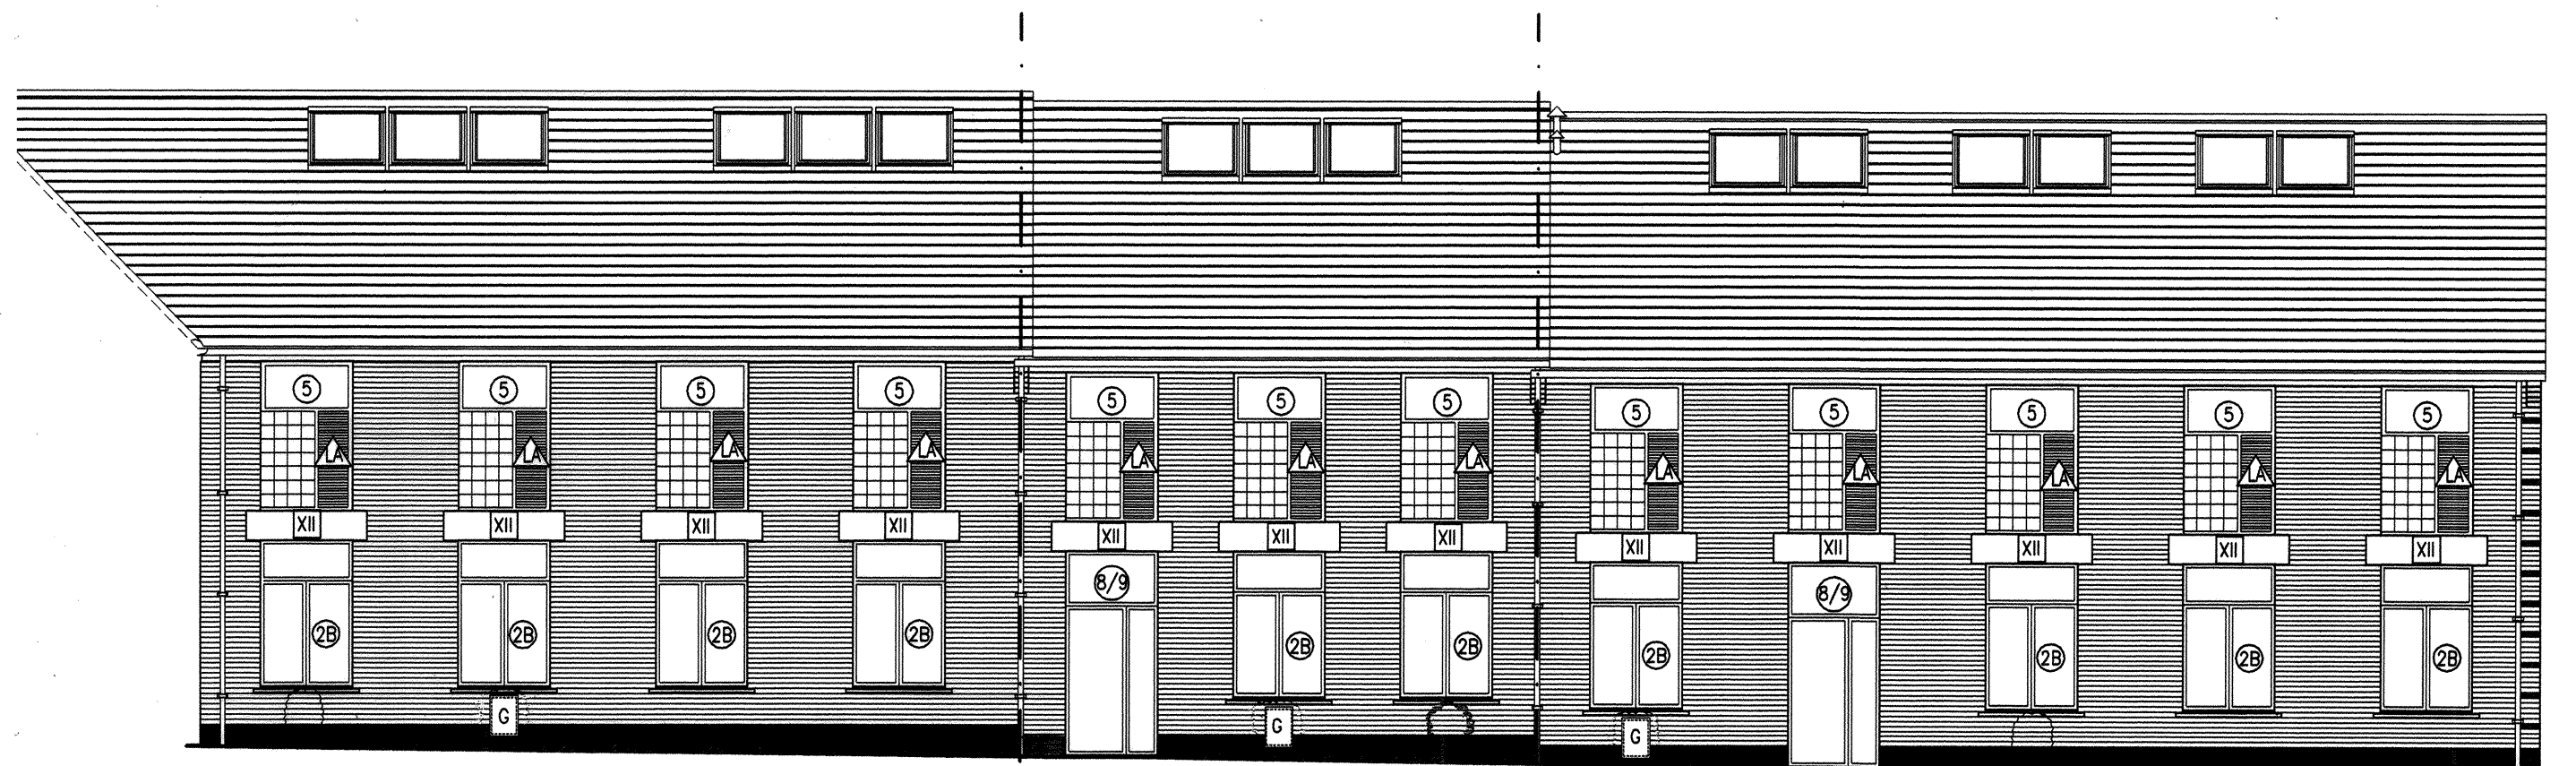

UNIT J - EAST ELEVATION  
SCALE 1:50

UNIT K - EAST ELEVATION  
SCALE 1:50

UNIT L - EAST ELEVATION  
SCALE 1:50

- REVISIONS
- L 12.12.2000 TJ  
BRICK FEATURE PATTERNS ADDED TO ELEVATIONS.  
SIZES AND POSITIONS OF WALL OPENINGS AMENDED.  
OPENING STYLES OF WINDOWS AND DOORS ADDED.
  - M 14.12.2000 TJ  
BRICK FEATURE PATTERNS AMENDED.  
RAINWATER PIPE POSITIONS AMENDED ON EAST AND WEST ELEVATIONS OF UNIT L.
  - N 16.12.2000 TJ  
POSITIONS OF RAINWATER PIPES AMENDED ON NORTH AND SOUTH ELEVATIONS OF UNIT E.  
GROUND LEVELS AMENDED AROUND UNIT E.  
DOUBLE DOORS ADDED TO UNIT E WEST ELEVATION
  - P 21.02.2001 KO'C  
LETTER BOXES, BELL PUSHES, AIRBRICKS, FLUES, VENTS, SVP'S, PROTECTION TO BASE OF RWP'S, BLUE BRICK HIGHLIGHT TO ALL BUILDING CORNERS ADDED.  
RWP REMOVED UNIT E SOUTH ELEVATION AND MOVEMENT JOINT ADDED.  
FIRST FLOOR WINDOW AND VENT AMENDED UNIT E WEST ELEVATION  
ROOF DIVISION LINE AMENDED UNITS I + J
  - Q 03.09.2001 KO'C  
SYMBOLS ADDED FOR LINTOLS, LOUVRES AND WINDOWS.  
ELECTRIC METERS MOVED TO INSIDE OF BUILDINGS.  
UNITS F,G,H: GAS METERS MOVED

Date plotted: 03/09/01 12:16 PM

CLIENT

REEDSPACE LIMITED

PROJECT  
12 OFFICE UNITS AT  
EASTERN ROAD BRACKNELL

DRAWING  
UNITS E, F, G, H, I, J, K + L  
ELEVATIONS: INDICATIVE ONLY

SCALE

1:100

DRAWING NO.

9901 /03

REVISION

Q

DATE

DEC 2000

DRAWN BY

TJ / KO'C

Do not scale drawing. Dimensions to be verified on site.  
This drawing is the property of Bill Reed Architecture and they reserve the copyright. The drawing is issued on the condition that it is not copied, reproduced, related or disseminated to any unauthorised person, either wholly or in part, without the consent in writing of Bill Reed Architecture.

**BILL REED ARCHITECTURE**  
44 KINGS TERRACE, LONDON NW1 0JR TELEPHONE 020 7387 4521 FAX 020 7387 2294

