



UNIT E – SOUTH ELEVATION
SCALE 1:50


UNIT F – SOUTH ELEVATION
SCALE 1:50

UNIT G – SOUTH ELEVATION
SCALE 1:50

UNIT H – SOUTH ELEVATION
SCALE 1:50



UNIT I – SOUTH ELEVATION
SCALE 1:50

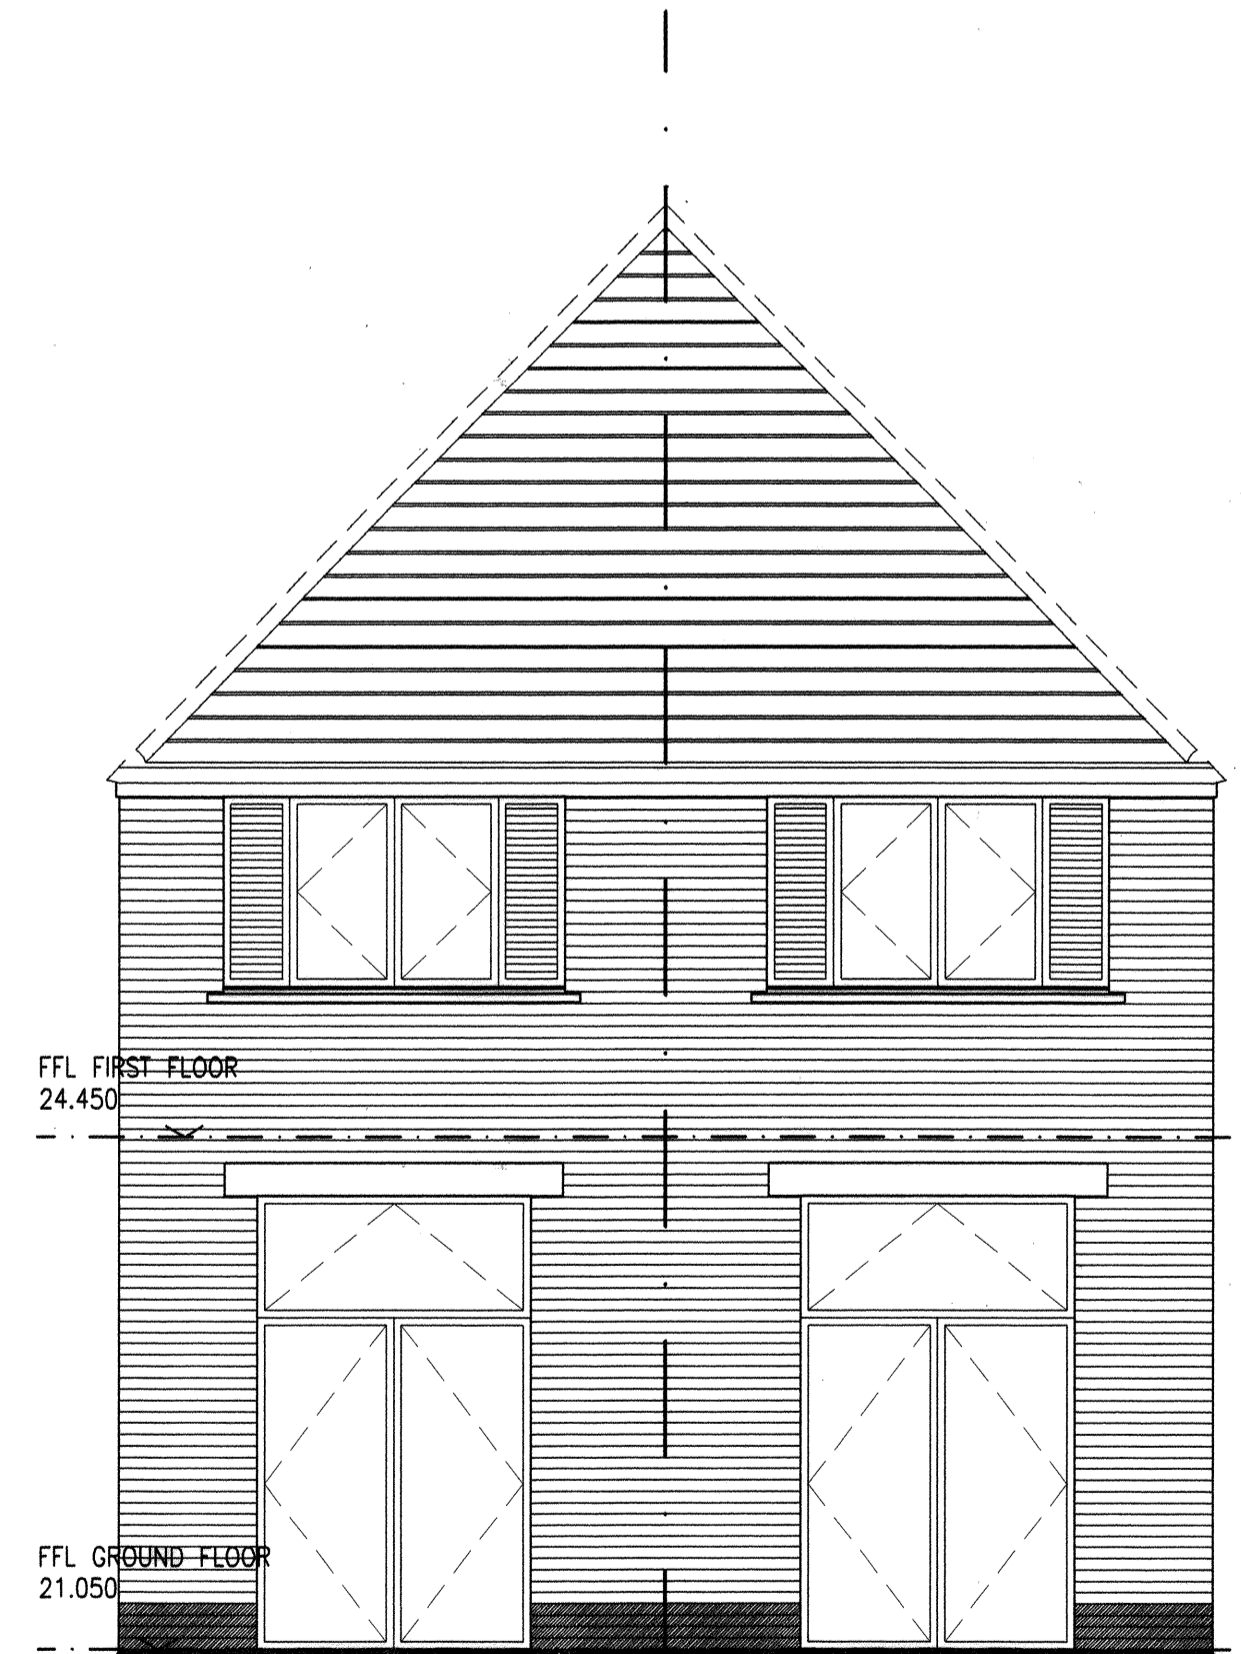

UNIT I – EAST ELEVATION
SCALE 1:50

UNIT J – EAST ELEVATION
SCALE 1:50

REVISIONS
 A 01.12.2000 TJ
 ROOF WINDOW POSITIONS AMENDED.
 CORSEL DETAIL AMENDED.
 WINDOW POSITION AND SIZES AMENDED.
 GAS AND ELECTRIC METER BOXES ADDED.
 DRAWING TITLE AMENDED.
 B 01.01.2001 TJ
 FEATURE BRICK PATTERNS ADDED.
 ROOF WINDOW POSITIONS AMENDED.
 C 07.03.2001 KO'C
 UNIT E: RWP OMITTED + MOVEMENT JOINT ADDED.
 UNIT I: METERS MOVED, WIDTH FIRST FLOOR WINDOWS INCREASED, RWP MOVED.
 UNIT J: WIDTH FIRST FLOOR WINDOW INCREASED.
 UNITS E,F,G,H,I: ANNOTATION ADDED TO METER BOXES.

Date plotted: 07/03/01 21:52 PM

CLIENT	
REEDSPACE LIMITED	
PROJECT	
12 OFFICE UNITS AT EASTERN ROAD BRACKNELL	
DRAWING	
UNITS E, F, G, H + I SOUTH ELEVATIONS UNITS I + J – SOUTH-EAST ELEVATION	
SCALE	
1:50	
DRAWING NO.	REVISION
9901/24	C
DATE	DRAWN BY
NOV 2000	TJ / KO'C

Do not scale drawing. Dimensions to be verified on site.
 This drawing is the property of Bill Reed Architecture and they reserve the copyright. The drawing is issued on the condition that it is not copied, reproduced, related or disclosed to any unauthorised person, either wholly or in part, without the consent in writing of Bill Reed Architecture.

BILL REED ARCHITECTURE
 44 KINGS TERRACE, LONDON NW1 OUR TELEPHONE 020 7387 4521 FAX 020 7387 2284

