


NOTES

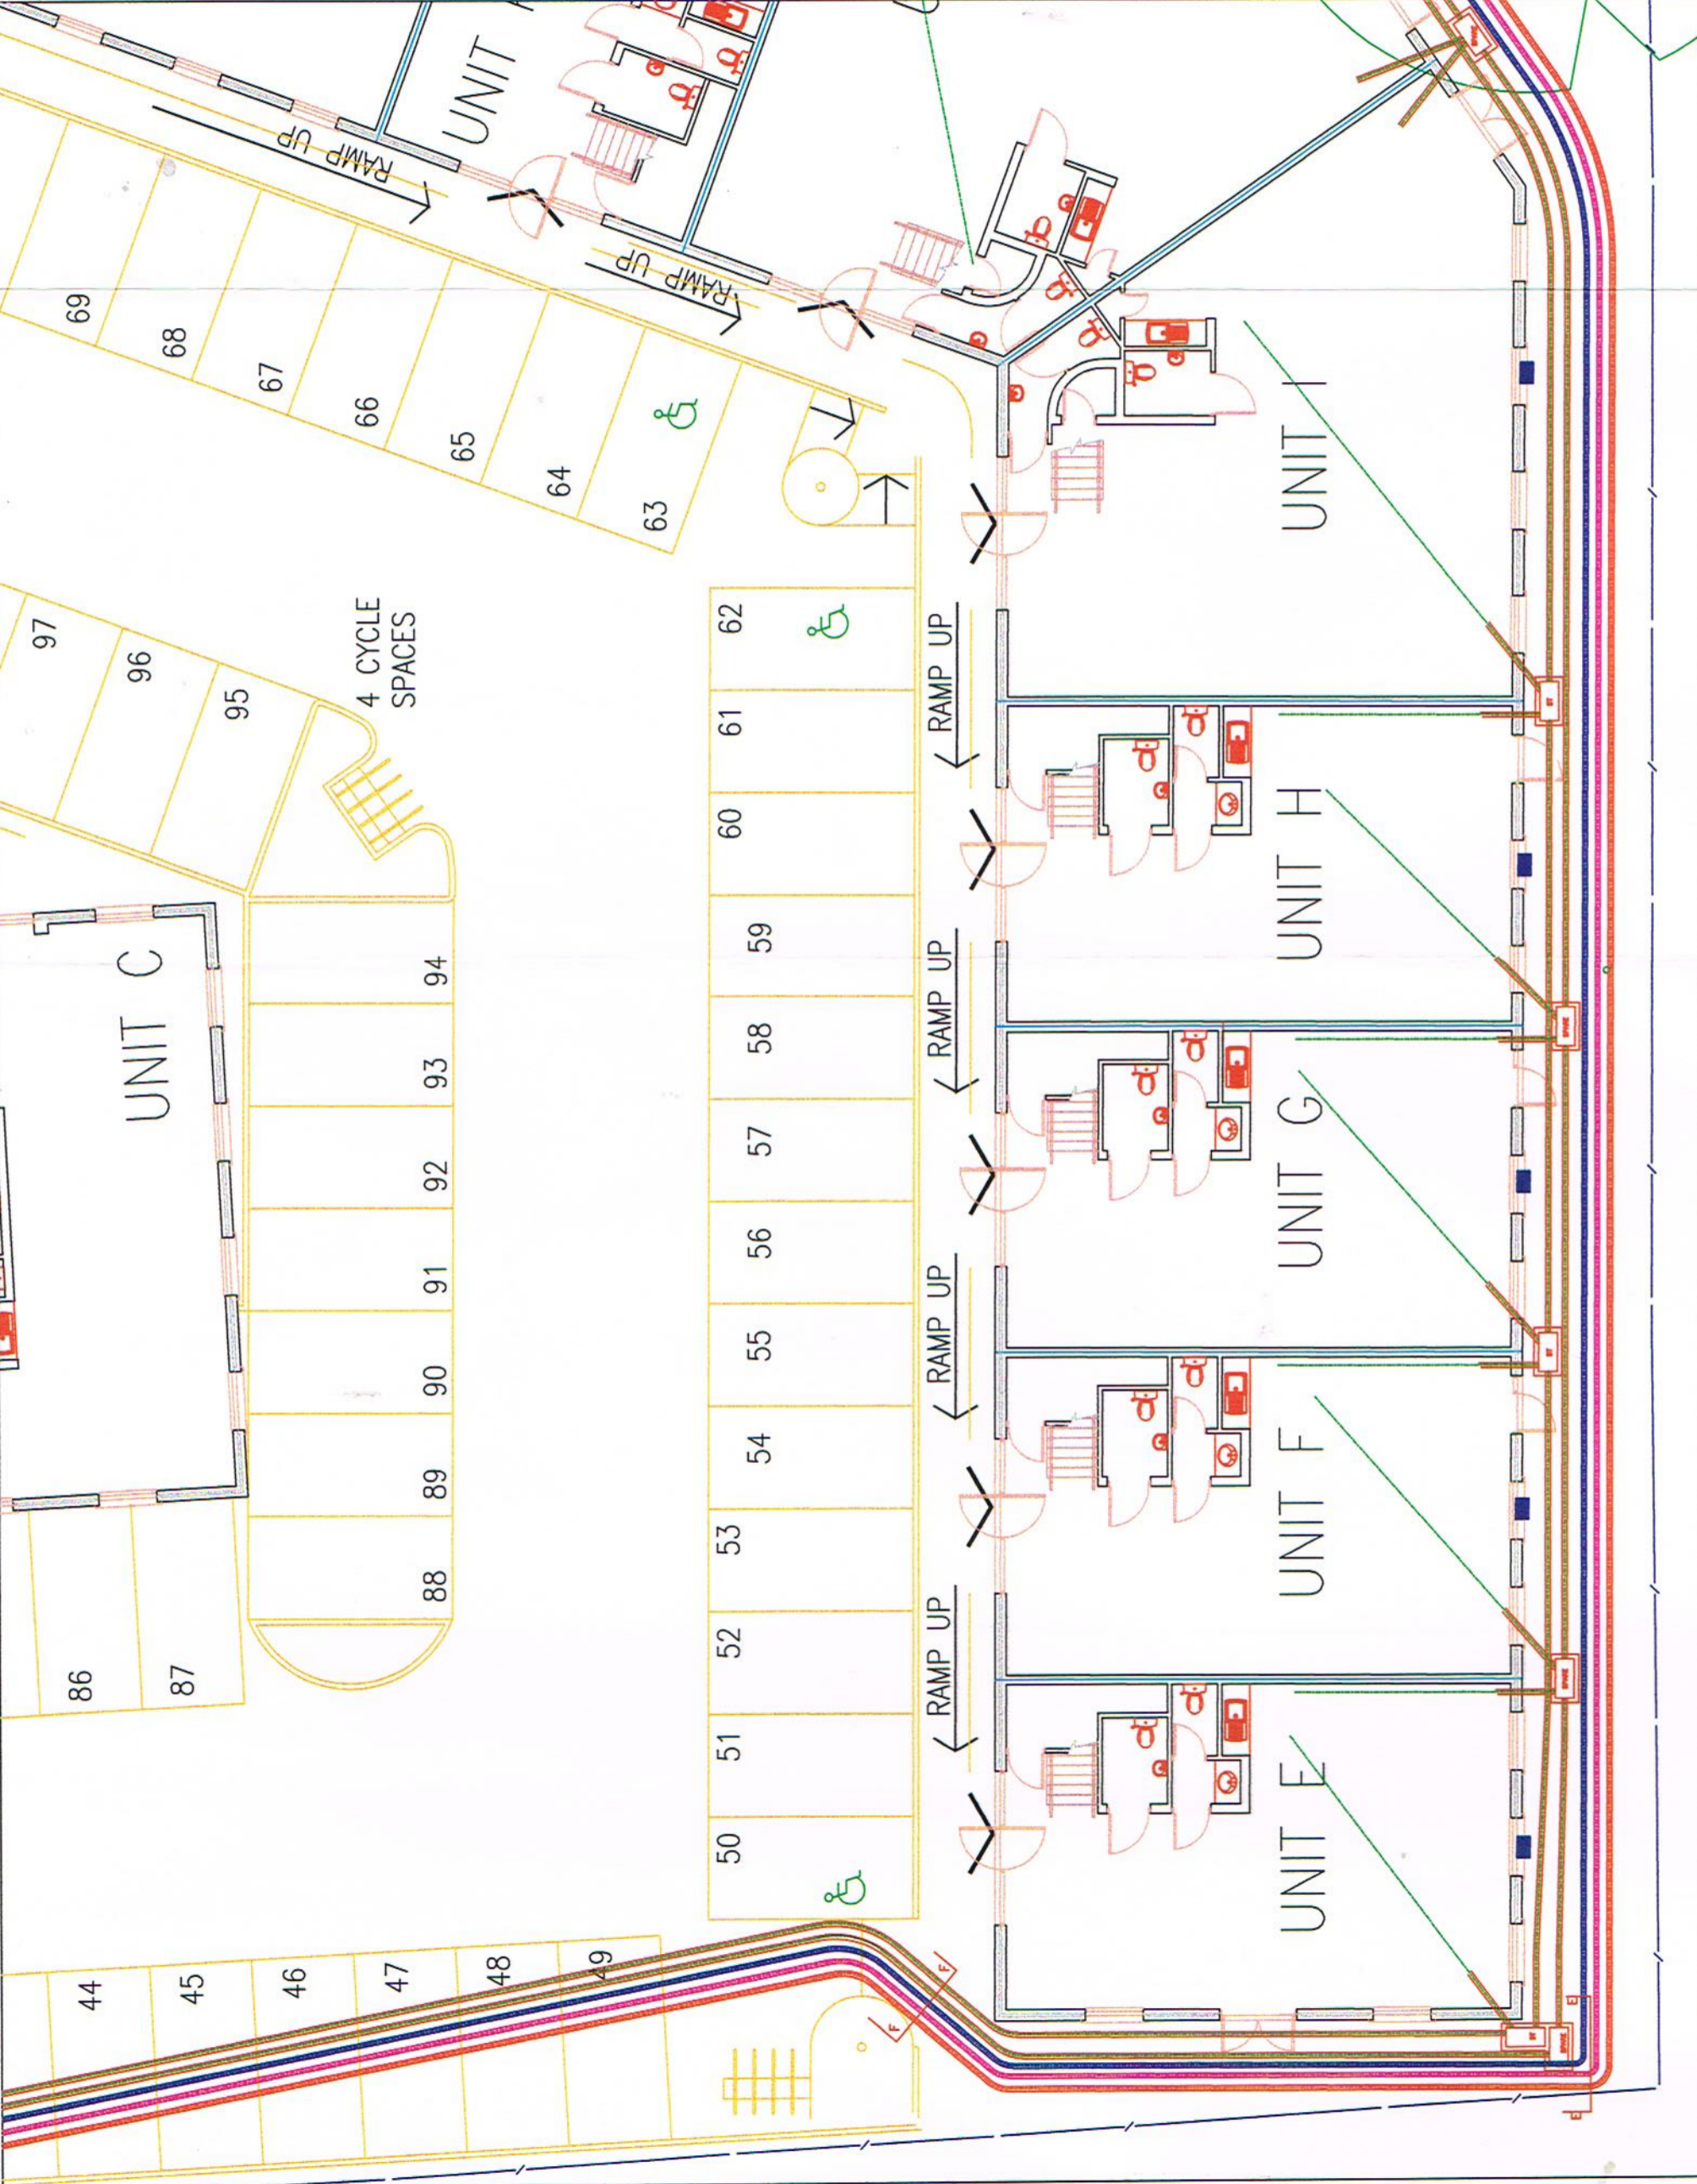

Rev.	Date	Revisions

**BRUNEL**  
ENGINEERING CONSULTANTS LTD  
1 Gloucester Row  
Clifton  
Bristol BS8 4AW  
TN. 0117 973 0835 FX. 0117 973 1895

Contract  
REEDSPACE LIMITED  
PROPOSED OFFICE DEVELOPMENT  
EASTERN ROAD, BRACKNELL

Drawing Title  
SITE PLAN  
DISTRIBUTION OF SERVICES

Drawing Status  
CONTRACT

Date : MAY 2002 Scale 1 : 150  
Drawing Number  
9193/S2 - SHEET 3 OF 4  
Rev. -

14.5.02