


UNIT B
FIRST FLOOR PLAN
Scale 1:50

UNIT A
FIRST FLOOR PLAN
Scale 1:50

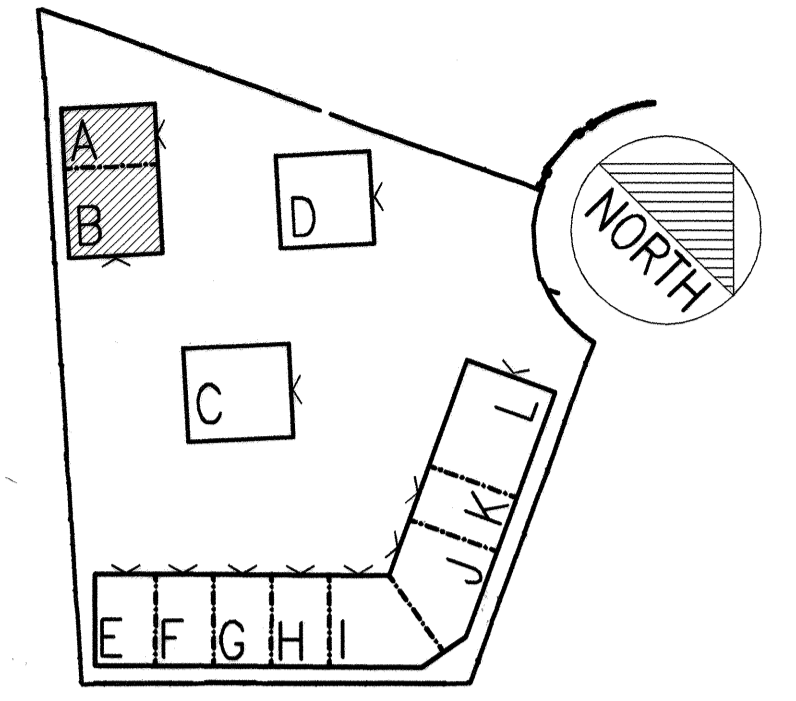

LOCATION PLAN
Scale 1:1000

- REVISIONS
UNIT I OMITTED.
WINDOW AND EXTERNAL DOOR POSITIONS AND SIZES AMENDED.
INTERNAL ROOM AND DOOR OPENING SIZES AMENDED.
SECTION REFERENCE LINES ADDED.
LOCATION PLAN ADDED.
- B 24.10.2000 TJ
PIERS ADDED TO UNIT B DOUBLE HEIGHT GLAZED OPENING.
DIMENSION OF SLAB VOID AMENDED.
SCALE OF LOCATION PLAN AMENDED.
- C 24.11.2000 TJ
DIMENSIONS AMENDED.
WINDOW OPENING SIZES AMENDED.
FINISHED FLOOR LEVELS ADDED.
- D 29.12.2000 TJ
POSITIONS OF RAINWATER DOWNPIPES AMENDED.
POSITIONS OF BRICK PIERS IN UNIT A AMENDED.
- E 28.02.2001 KO'C
UNIT A: STORE DIMENSIONS REVISED + STAIR MOVED.
SVP ADDED.
UNIT B: CORE DIMENSIONS REVISED, BOILER + FLUE ADDED, TEAPPOINT SINK REVISED.
CORE CENTRED ACROSS BUILDING.
- F 20.04.2001 KO'C
UNIT B: CORE DIMENSIONS REVISED AND ADDED. SERVICE VOID IN FLOOR INDICATED.

Date plotted: 20/04/01 10:07 PM

CLIENT	REEDSPACE LIMITED
PROJECT	12 OFFICE UNITS AT EASTERN ROAD BRACKNELL
DRAWING	UNITS A + B FIRST FLOOR PLAN LOCATION PLAN

SCALE	1:50
DRAWING NO.	9901/10
DATE	OCT 2000
REVISION	F
DRAWN BY	TJ / KO'C

Do not scale drawing. Dimensions to be verified on site.
This drawing is the property of Bill Reed Architecture and they reserve the copyright. The drawing is issued on the condition that it is not copied, reproduced, retained or disclosed to any unauthorised person, either wholly or in part, without the consent in writing of Bill Reed Architecture.

BILL REED ARCHITECTURE
 44 KINGS TERRACE, LONDON NW1 0JR TELEPHONE 020 7387 4521 FAX 020 7387 2294