





CONCRETE COPING STONES SLOPING INWARDS.
 YELLOW STOCK BRICKS AS OFFICE BUILDINGS.
 BLUE STOCK BRICKS AS OFFICE BUILDINGS BEHIND DRG. (AS USED ELSEWHERE)

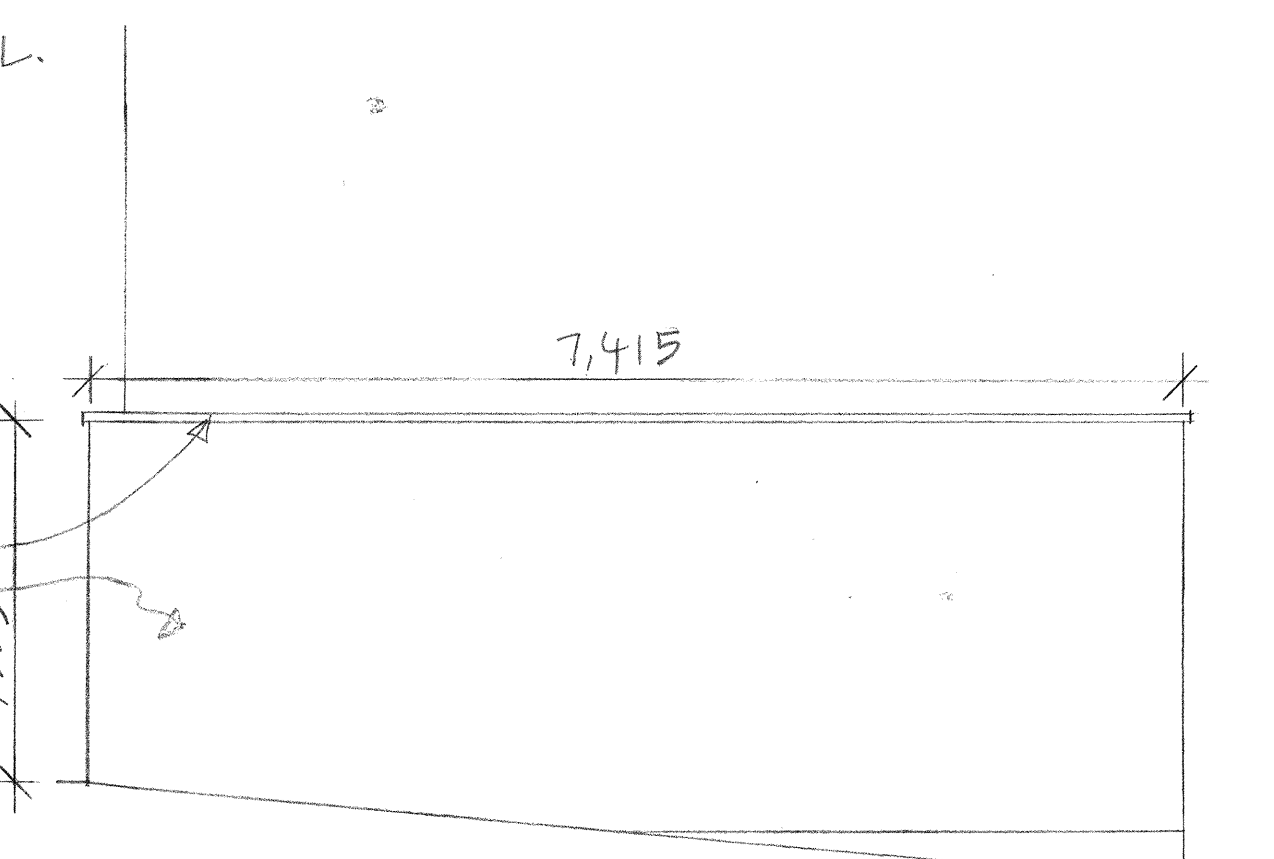


ELEVATION FACING BOUNDARY

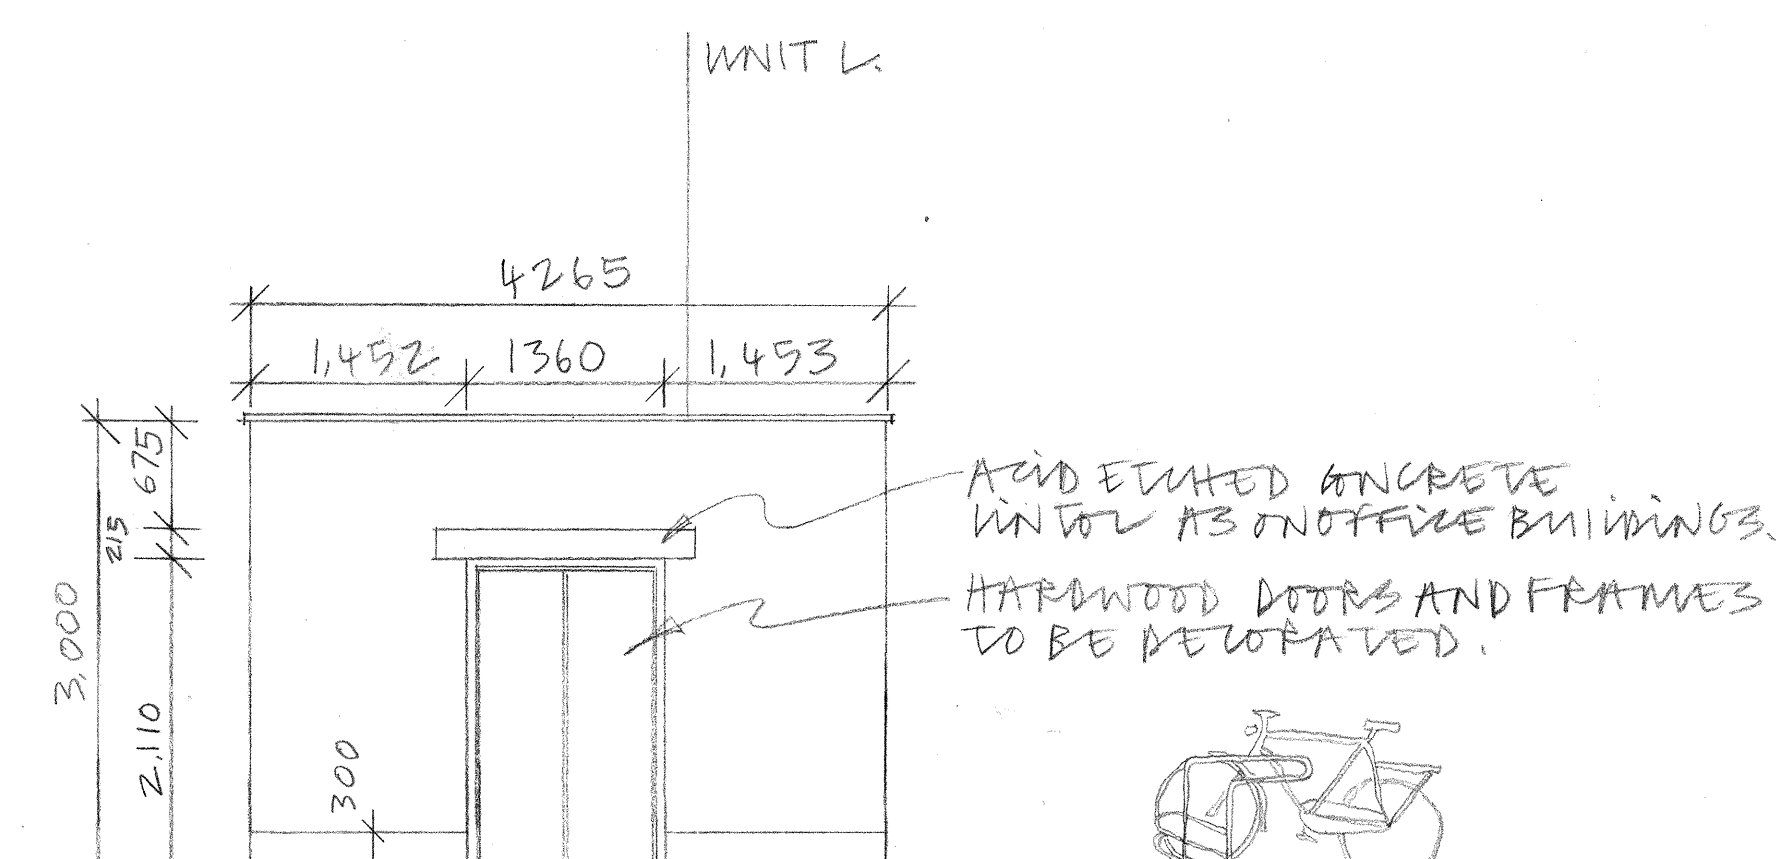

ELEVATION FACING ROUNDABOUT

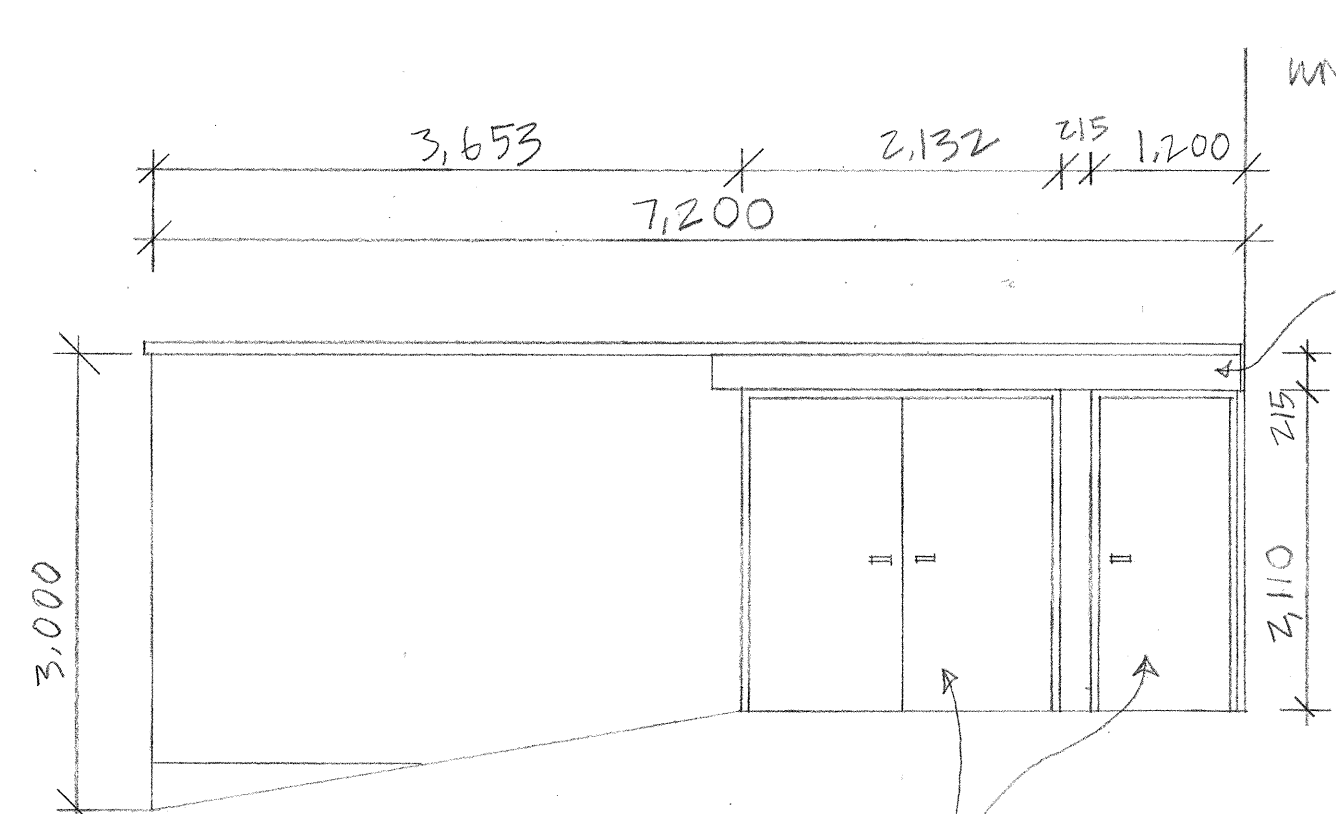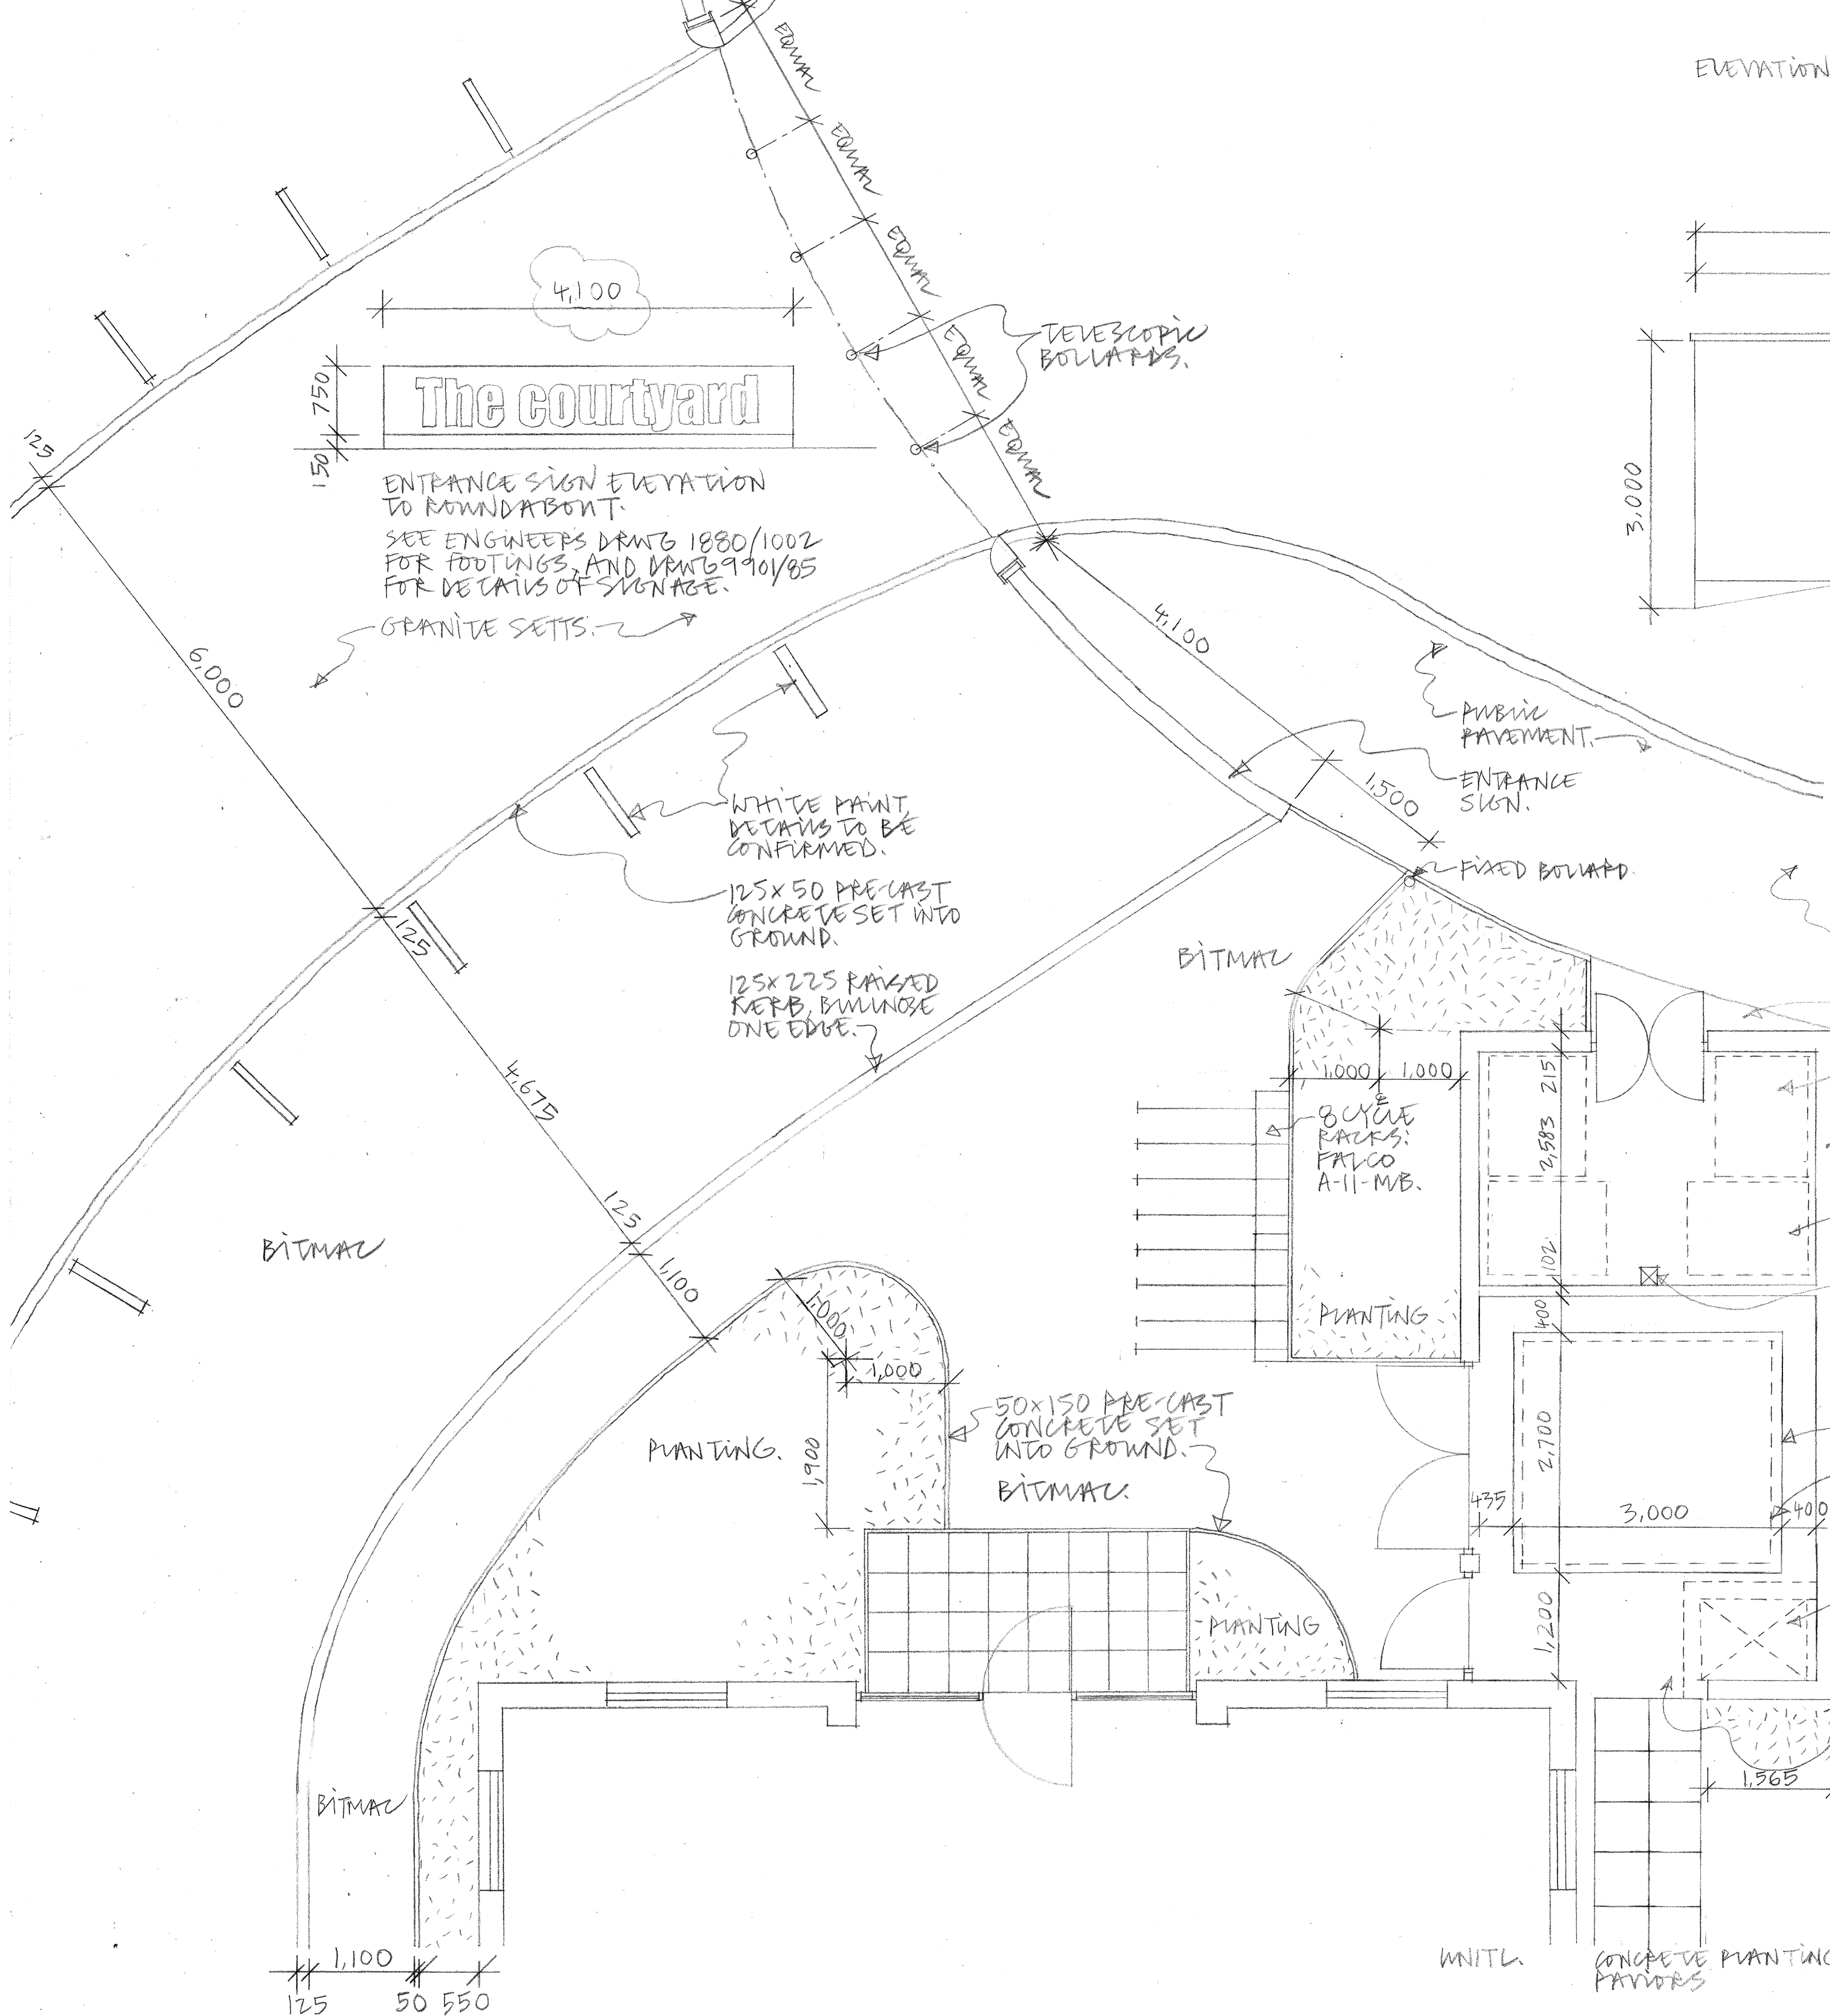


ELEVATION FROM ACCESS POINT

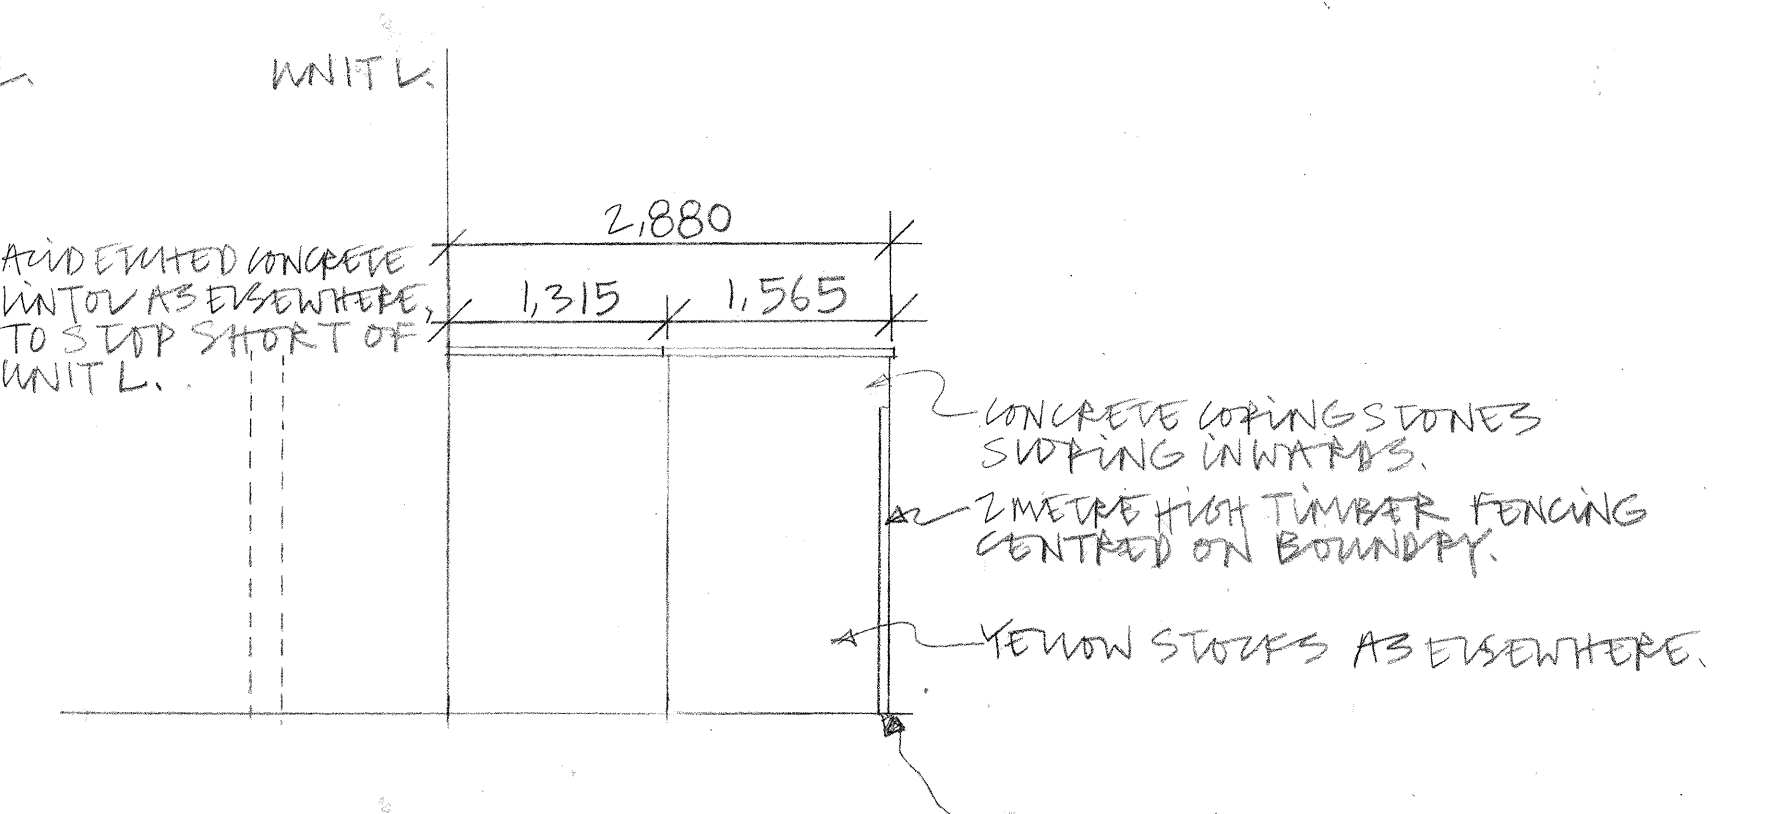

ELEVATION FROM ACCESS POINT

SEE ENGINEER'S DRAWING 1080/1002 FOR DETAILS OF FOOTINGS, ALONG WITH SOUTHERN ELECTRA'S STANDARD DETAILS.

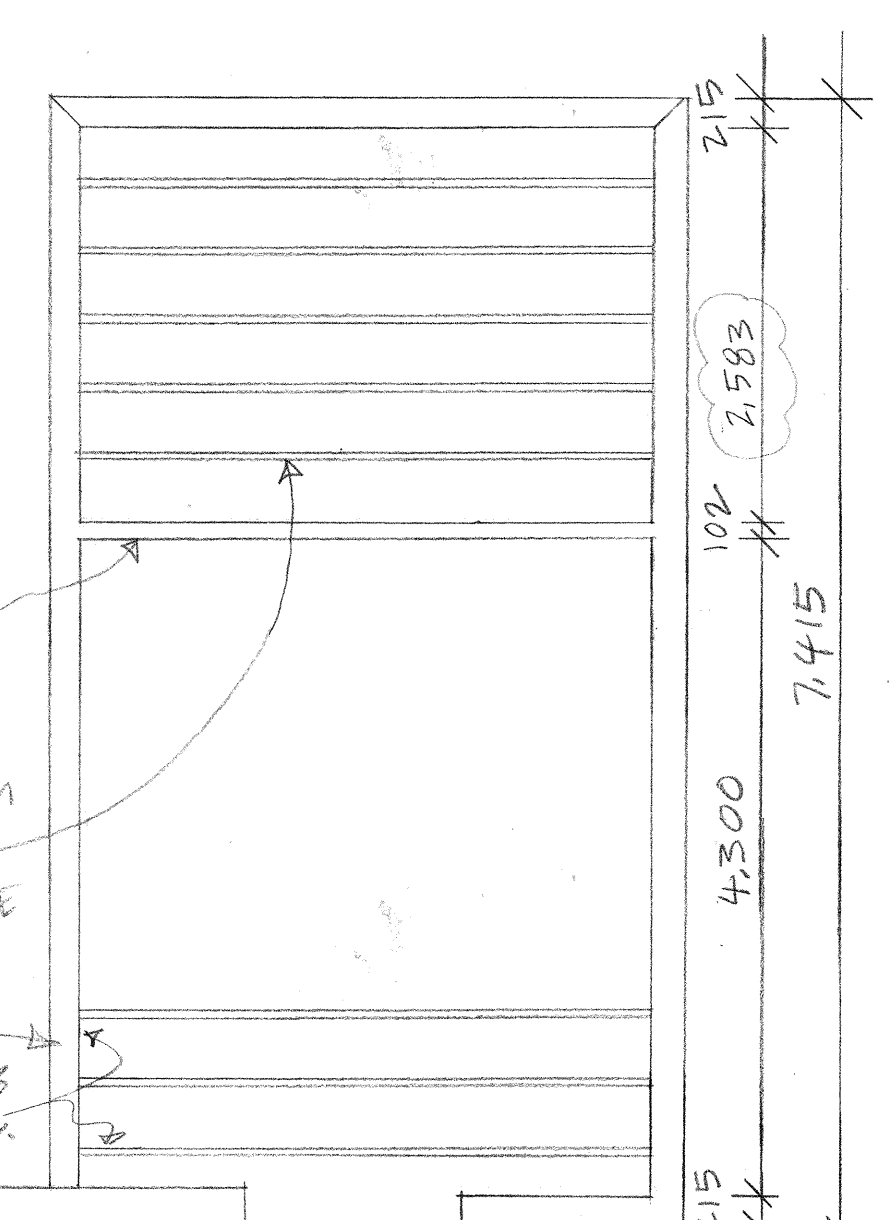

ROOF PLAN: SHOWING TRUSSES

REVISION	DATE	INITIALS	DETAILS
F	6.6.02	WV	VARIOUS MINOR CHANGES.
E	17.5.02	WV	VARIOUS MINOR CHANGES.
D	29.4.02	WV	ANNOTATIONS ADDED.
C	24.4.02	WV	NUMEROUS CHANGES.
B	29.5.01	WV	SOME DIMENSIONS CHANGED.
A	11.5.01	WV	ENTRANCE SIGNS REDUCED TO 4,300 MM WIDE.

CLIENT
 REEDSPACE LTD

PROJECT
 EASTERN ROAD, BRACKNELL.

DRAWING
 ENCLOSURE FOR ELECTRICS
 SUB-STATION AND REFUSE.

SCALE
 1:50

DRAWING NO.
 7901/19F

DATE
 1-03-01

DRAWN BY
 WV

Do not scale drawing. Dimensions to be verified on site. This drawing is the property of Bill Reed Architecture and they reserve the copyright. The drawing is issued on the condition that it is not copied, reproduced, retained or disclosed to any unauthorised person, either wholly or in part, without the consent in writing of Bill Reed Architecture.

BILL REED ARCHITECTURE
 44 KINGS TERRACE, LONDON NW1 0JF. TELEPHONE 071-387 4521. FAX 071-387 2284

