


UNIT G  
GROUND FLOOR PLAN  
Scale 1:50

UNIT F  
GROUND FLOOR PLAN  
Scale 1:50

UNIT E  
GROUND FLOOR PLAN  
Scale 1:50

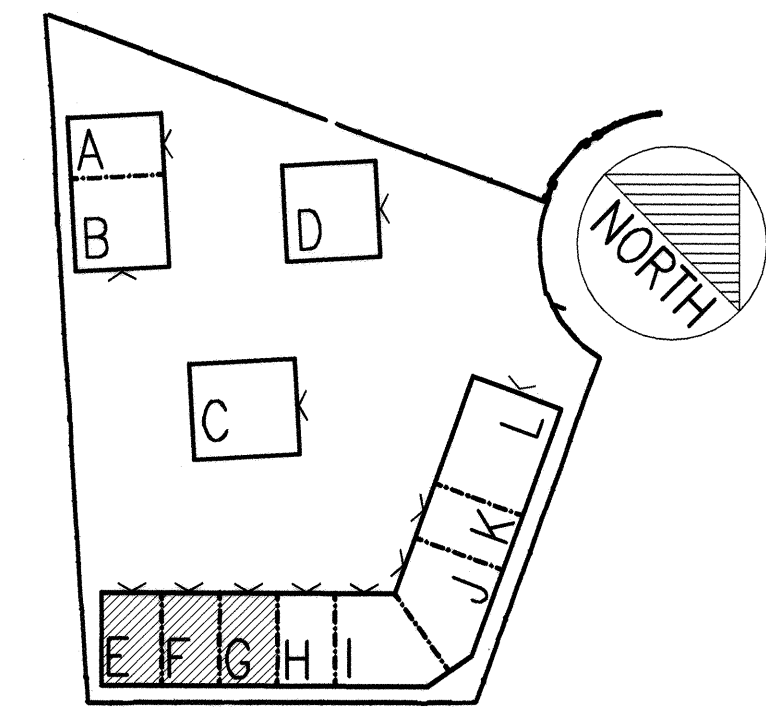

LOCATION PLAN  
Scale 1:1000

- REVISIONS
- G 03.10.2000 TJ  
DRAWINGS TRANSFERRED TO AUTOCAD.  
UNIT D ADDED.
  - H 06.10.2000 TJ  
STAR DIMENSIONS AMENDED.  
INTERNAL PLASTER FINISH LAYER ADDED TO WALLS.
  - I 13.10.2000 TJ  
UNIT D FLOOR PLANS OMITTED.  
WINDOW AND EXTERNAL DOOR POSITIONS AND SIZES AMENDED.  
INTERNAL ROOM AND DOOR OPENING SIZES AMENDED.  
SECTION REFERENCE LINES ADDED.  
LOCATION PLAN ADDED.
  - J 29.10.2000 TJ  
WINDOW SIZES AMENDED.  
DIMENSIONS ADDED.  
SCALE OF LOCATION PLAN AMENDED.  
INTERNAL WALL THICKNESS AMENDED.
  - K 24.11.2000 TJ  
DIMENSIONS AMENDED.  
WINDOW OPENING SIZES AMENDED.  
FINISHED FLOOR LEVELS ADDED.
  - L 29.12.2000 TJ  
RAINWATER DOWNPIPE POSITIONS AMENDED.  
THICKNESS OF WALLS TO DISABLED TOILETS/WCS REDUCED ON UNITS E, F, G
  - M 28.02.2001 KO'C  
UNITS E, F, + G: CORE DIMENSIONS REVISED, THICKNESS OF WALL TO DISABLED WC REDUCED, SVP ADDED + SINK TO TEAPOINT REVISED.
  - N 04.04.01 BR  
DRAINS SHOWN
  - P 15.09.01 KO'C  
UNITS F+G: DIMENSION OF OPENING IN STORE WALL REVISED.  
DIMENSION OF PARTY WALL ADDED.

Date plotted: 02/03/01 11:55 PM

CLIENT	
REEDSPACE LIMITED	
PROJECT	
12 OFFICE UNITS AT EASTERN ROAD BRACKNELL	
DRAWING	
UNITS E, F + G GROUND FLOOR PLAN	
SCALE	
1:50	
DRAWING NO.	REVISION
9901/07	P
DATE	DRAWN BY
OCT 2000	TJ / KO'C

Do not scale drawing. Dimensions to be verified on site.  
This drawing is the property of Bill Reed Architecture and they reserve the copyright. The drawing is issued on the condition that it is not copied, reproduced, related or disclosed to any unauthorised person, either wholly or in part, without the consent in writing of Bill Reed Architecture.

**BILL REED ARCHITECTURE**  
44 KINGS TERRACE, LONDON NW1 OUR TELEPHONE 020 7387 4521 FAX 020 7387 2294

