


**FIGURES**

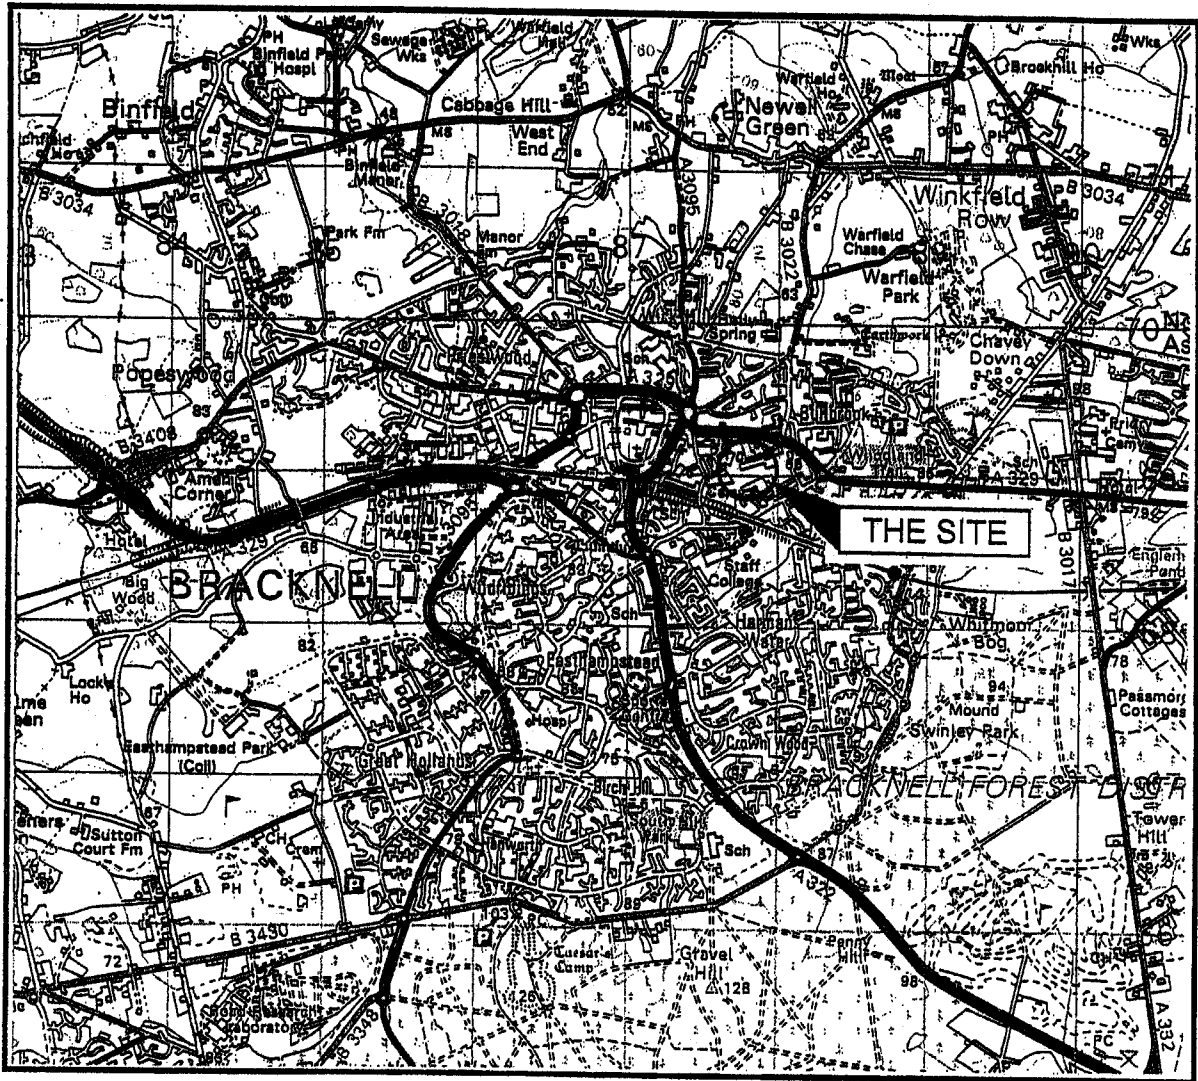

Reproduced from the 1994 Ordnance Survey 1:50,000  
 Landranger © Map with the sanction of H.M. Stationery  
 Office. © Crown Copyright Reserved.  
 Licence No. AL 543691

**KEY PLAN**  
 1 : 50 000 Scale




**Soil  
 Mechanics**

Project

Eastern Road, Bracknell




Project No.  
 140215

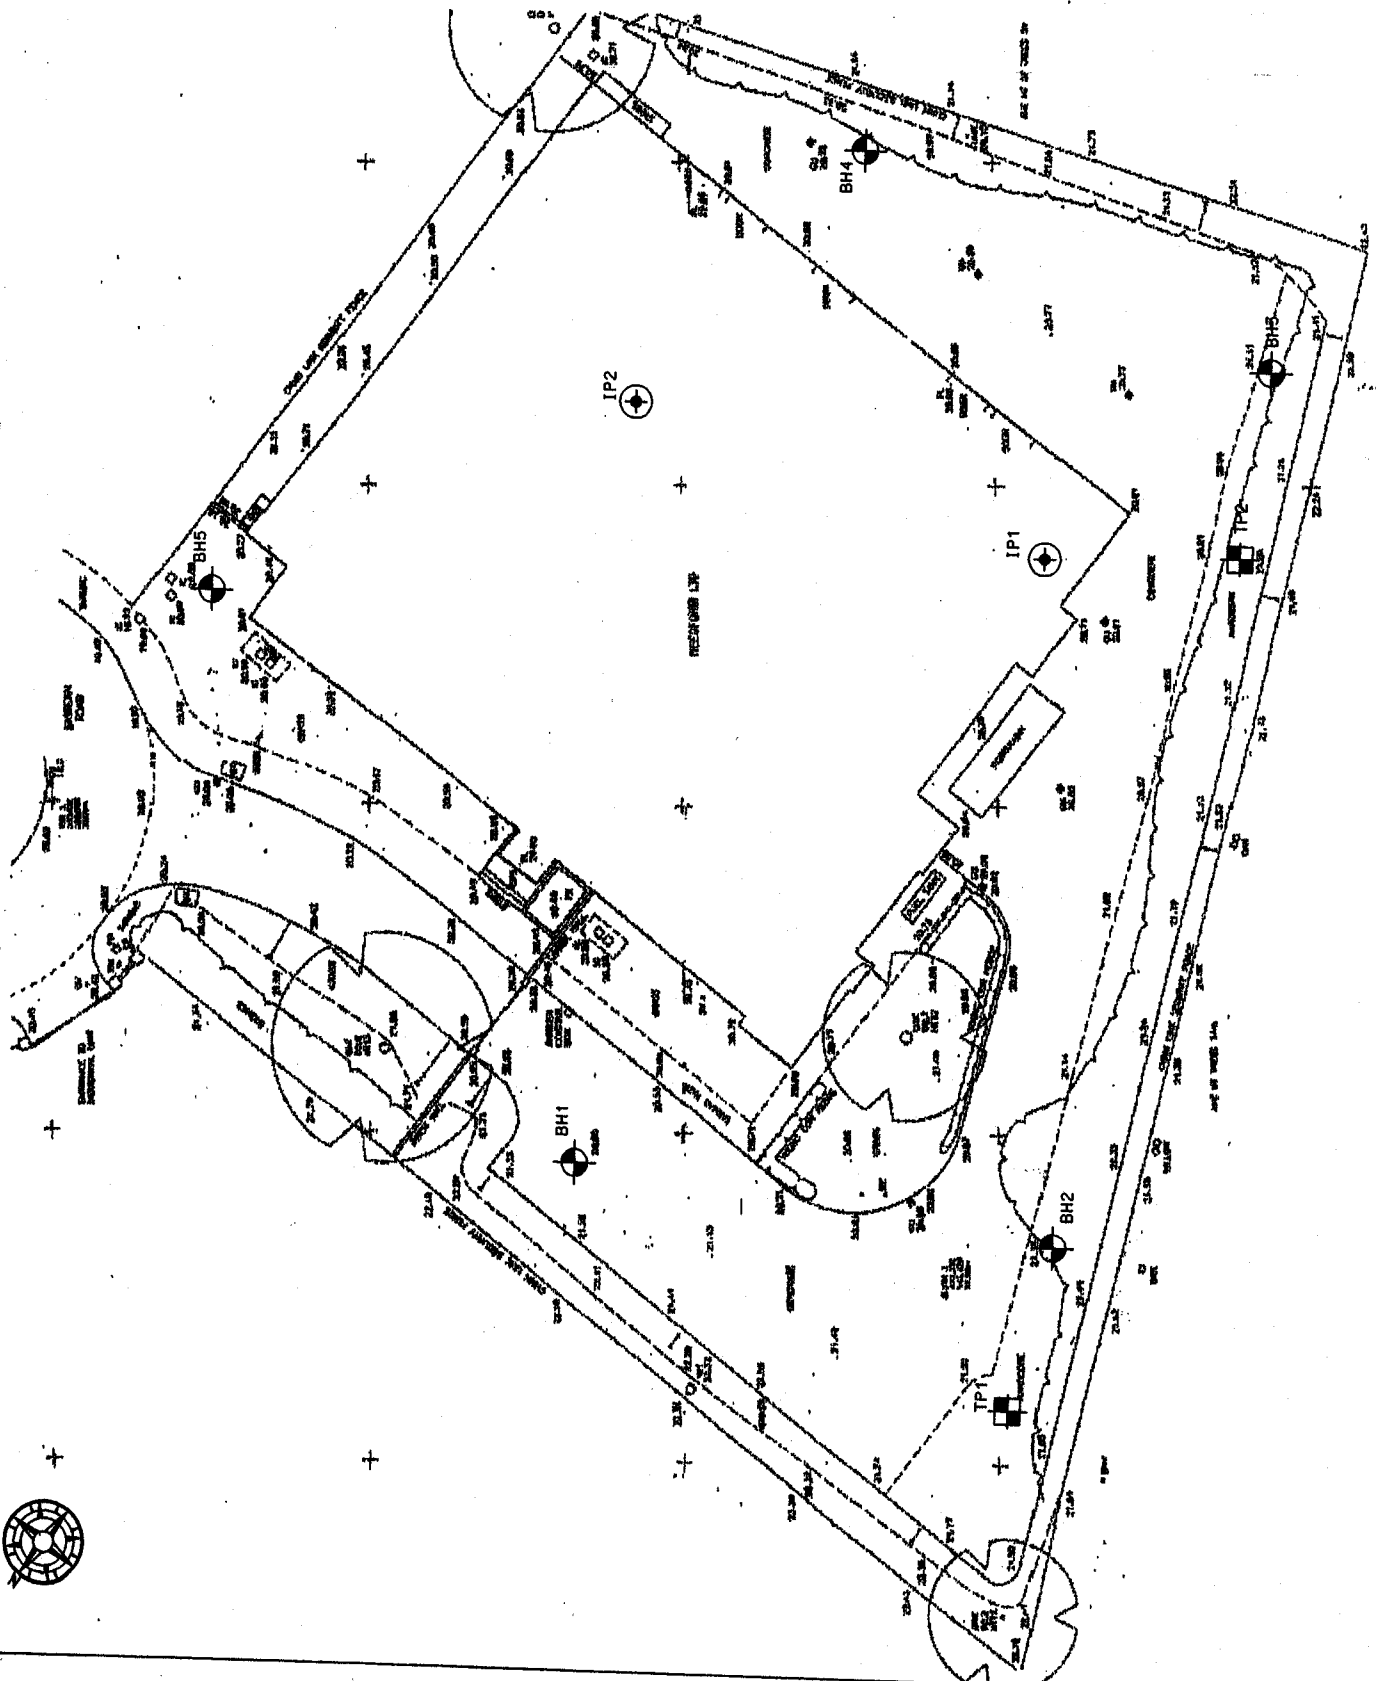Drawing No.  
 1



Notes:  
Scale 1:300 Approx

Legend to symbols:

-  Borehole Location
-  Trial Pit Location
-  Inspection Pit Location

Title

EXPLORATORY HOLE  
LOCATION PLAN

Project

PROPOSED OFFICE  
DEVELOPMENT  
EASTERN ROAD, BRACKNELL



Project No

140215

Figure No

2