


PLAN OF FIRST FLOOR SHOPFRONT.  
SCALE 1:20

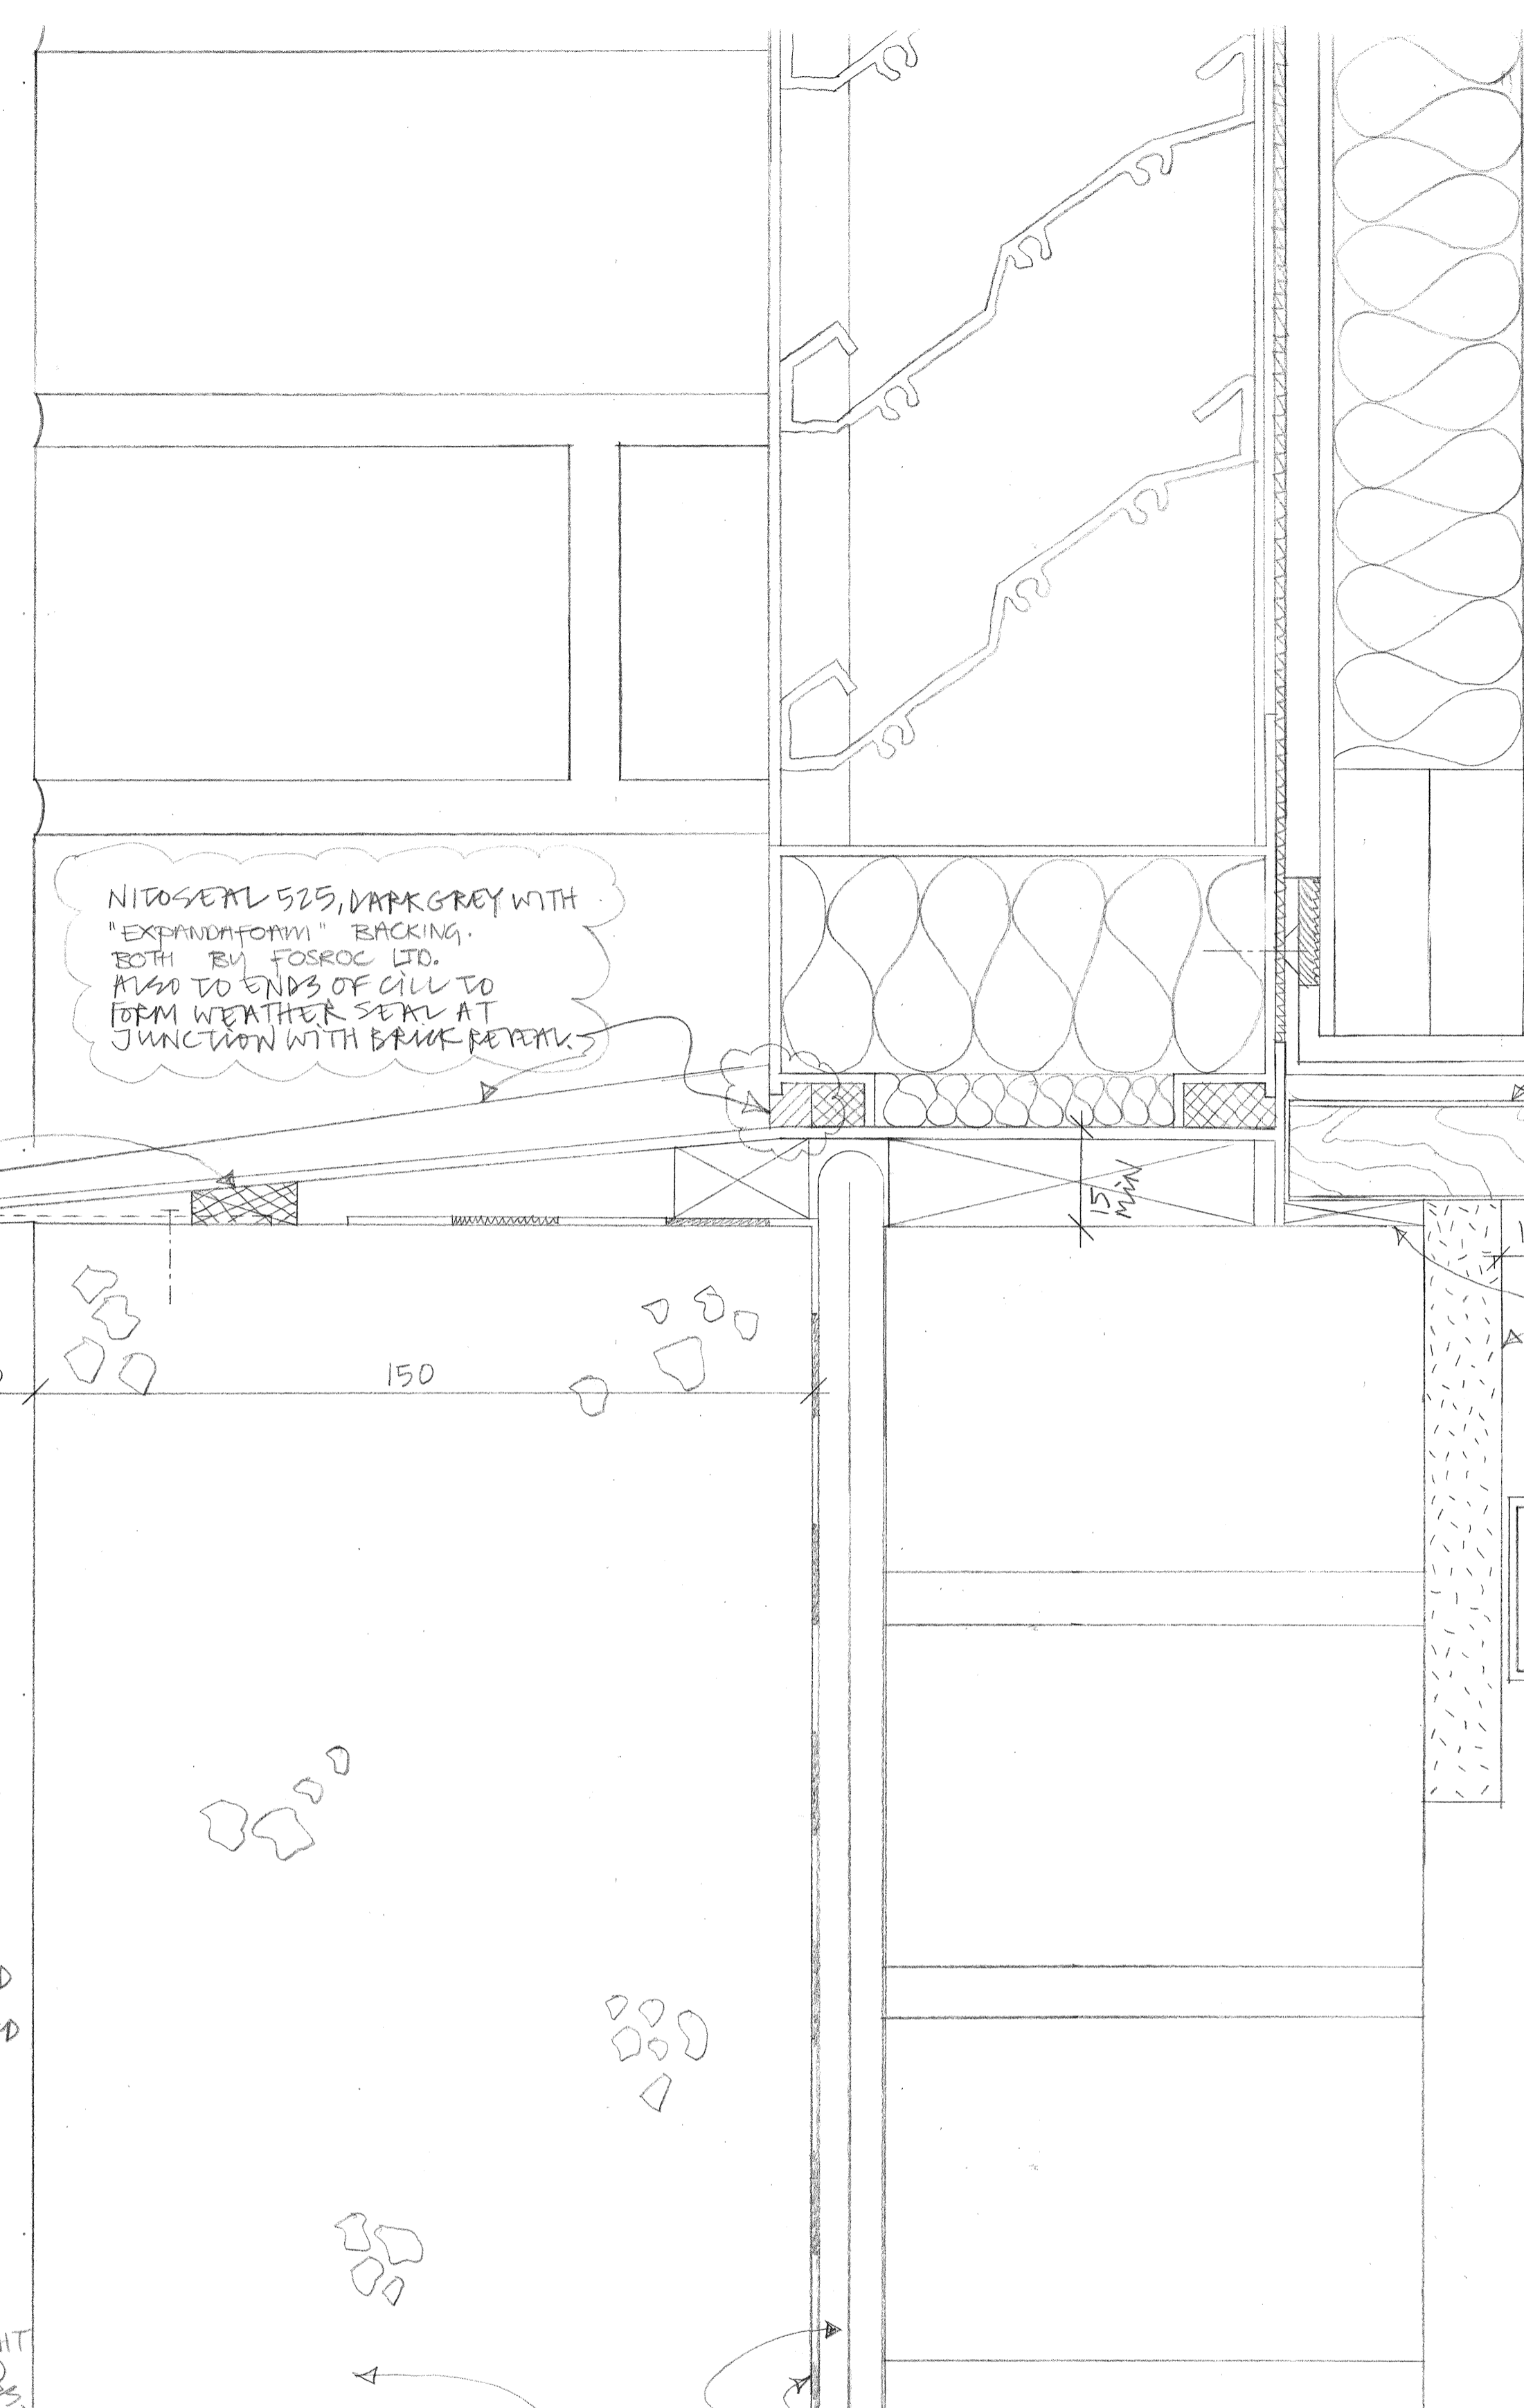


NITOSEAL 525, DARK GREY WITH "EXPANDIFORM" BACKING. BOTH BY FOSROC LTD. ALSO TO ENDS OF CILL TO FORM WEATHER SEAL AT JUNCTION WITH BRACK REPAIR.

FOR DETAILS OF LOUVRES AND DOORS SEE OTHER DRAWINGS.

WINDOW BOARD TO BE OF BEECH OR BEECH PENEPEED M.D.F. FINISH: CLEAR SEMI-MATT POLYURETHANE SEAL PAINTING PIECES

SAND CEMENT FENDER  
RAISED FLOOR

SHOPFRONT GLAZING SYSTEM.  
FRAME OF LOUVRES  
ANGLE FRAME TO LOUVER DOOR  
FREESTANDING RADIATOR FIXED AT BASE WITH STEEL BRACKETS/FEET TO ARCHITECTS APPROVAL.  
PRE COMPRESSED EXPANDING FOAM BAND.  
2mm THICK PRE PRESSED ALUMINIUM CILL WITH STOP ENDS TO PAL COLOUR SCREWED INTO TIMBER PAPER AND FIXED WITH 4'S ALUMINIUM MILL FINISH SUPPORT STRAPS AS NECESSARY.

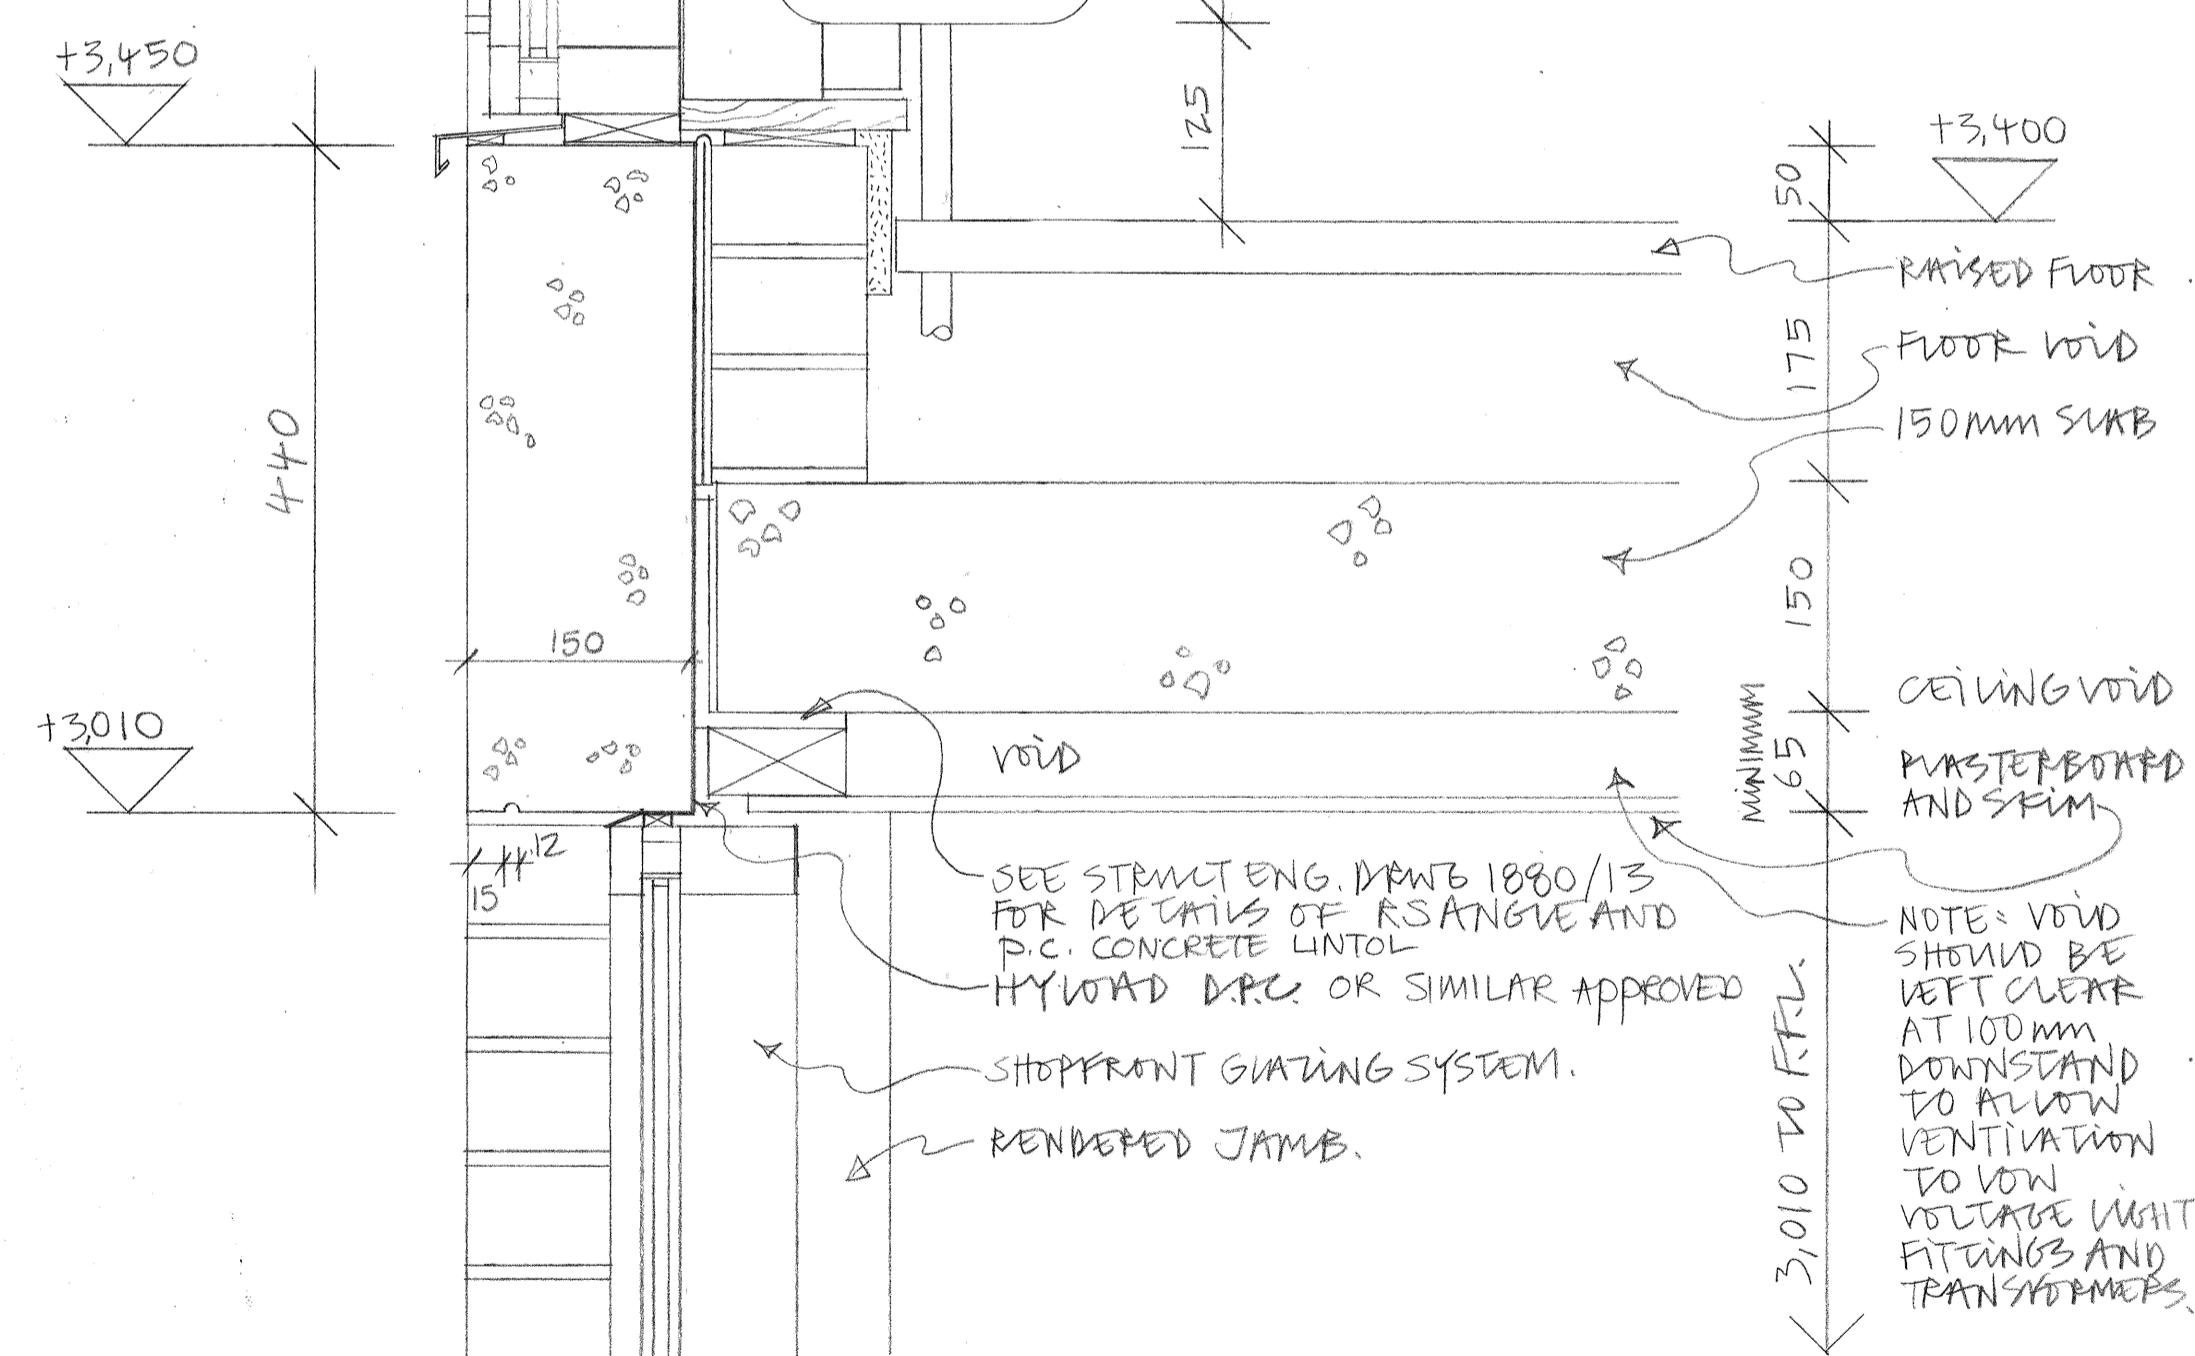

SECTION "B-B"  
SCALE 1:5.

SECTION "A-A"  
SCALE: FULL SIZE

SEE STRUCT. ENG. DRAW 1880/13 FOR DETAILS OF RS ANGLE AND D.C. CONCRETE LINTOL.  
HYWAD D.P.C. OR SIMILAR APPROVED

SHOPFRONT GLAZING SYSTEM.  
RENDERED JAMB.

NOTE: VOID SHOULD BE LEFT CLEAR AT 100mm DOWNSTAND TO ALLOW VENTILATION TO LOW VOLTAGE LIGHT FITTINGS AND TRANSFORMERS.

"HYWAD ORIGINAL" SHEET DPC BY RUBBEROID BUILDING PRODUCTS LTD TO BE SPOT BONDED TO LINTOL AND WEAPPED AROUND BEHIND ANGLE. (OR SIMILAR APPROVED)  
ALREFLEX 222 INSULATION BY THERMAL ECONOMICS.

440x150mm ACID ETCHED CONCRETE LINTOL, ENDS TO HAVE BITUMINOUS PAINTS (AND AREAS ADJACENT TO BRICKWORK)  
PRE-CAST 150mm THICK SUB.

TO BE READ IN CONJUNCTION WITH DWG 9901/39, 71+83.  
SEE DWG 9901/17 FOR SUSPENDED CEILING PLAN.

C	24.5.02	BY	CW/SEAUNT	REVISED.
B	23.03.02	KOC	SEALANT SPEC. ADDED.	
A	01.11.01	BY	LOUVER/DOOR DETAIL	REVISED
REVISION	DATE	INITIALS	DETAILS	

CLIENT  
REEDSPACE LTD

PROJECT  
EASTERN ROAD, BRALENELL.

DRAWING  
SECTION THROUGH SHOPFRONT WINDOW ON UNITS FG, HF.

SCALE  
FULL SIZE 1:15 1:20

DRAWING NO.  
9901/69C

DATE  
24.4.01

DRAWN BY  
WV

Do not scale drawing. Dimensions to be verified on site.  
This drawing is the property of Bill Reed Architecture and they reserve the copyright. The drawing is issued on the condition that it is not copied, reproduced, retained or disclosed to any unauthorised person, either wholly or in part, without the consent in writing of Bill Reed Architecture.

**BILL REED ARCHITECTURE**  
44 KINGS TERRACE, LONDON NW1 1JR. TELEPHONE 071-387 4521 FAX 071-387 2284

