




CEILING PLAN OF FIRST FLOOR CORE ON UNIT B. SCALE 1:20.

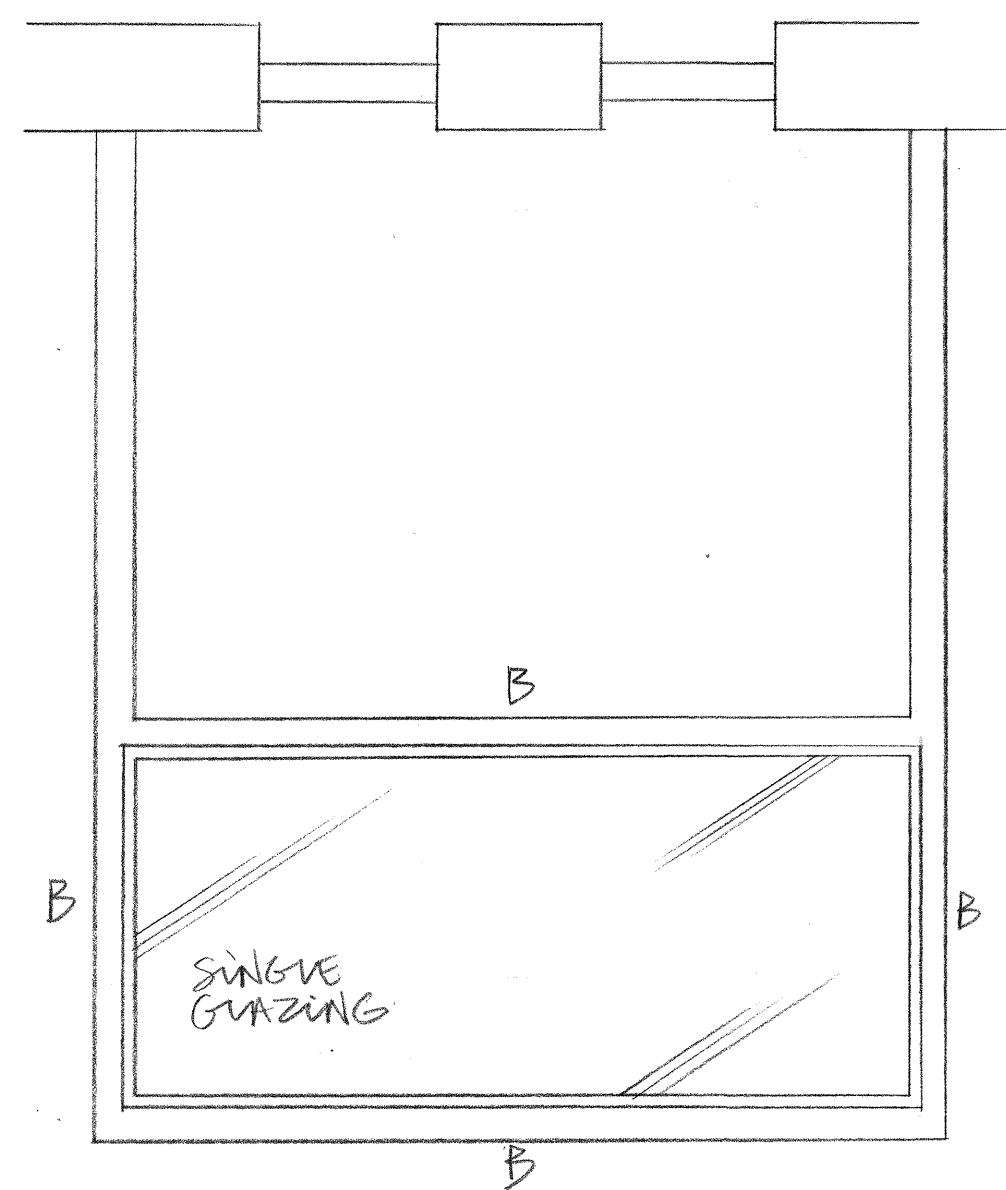

CEILING PLAN OF FIRST FLOOR CORE ON UNIT D. SCALE 1:20.

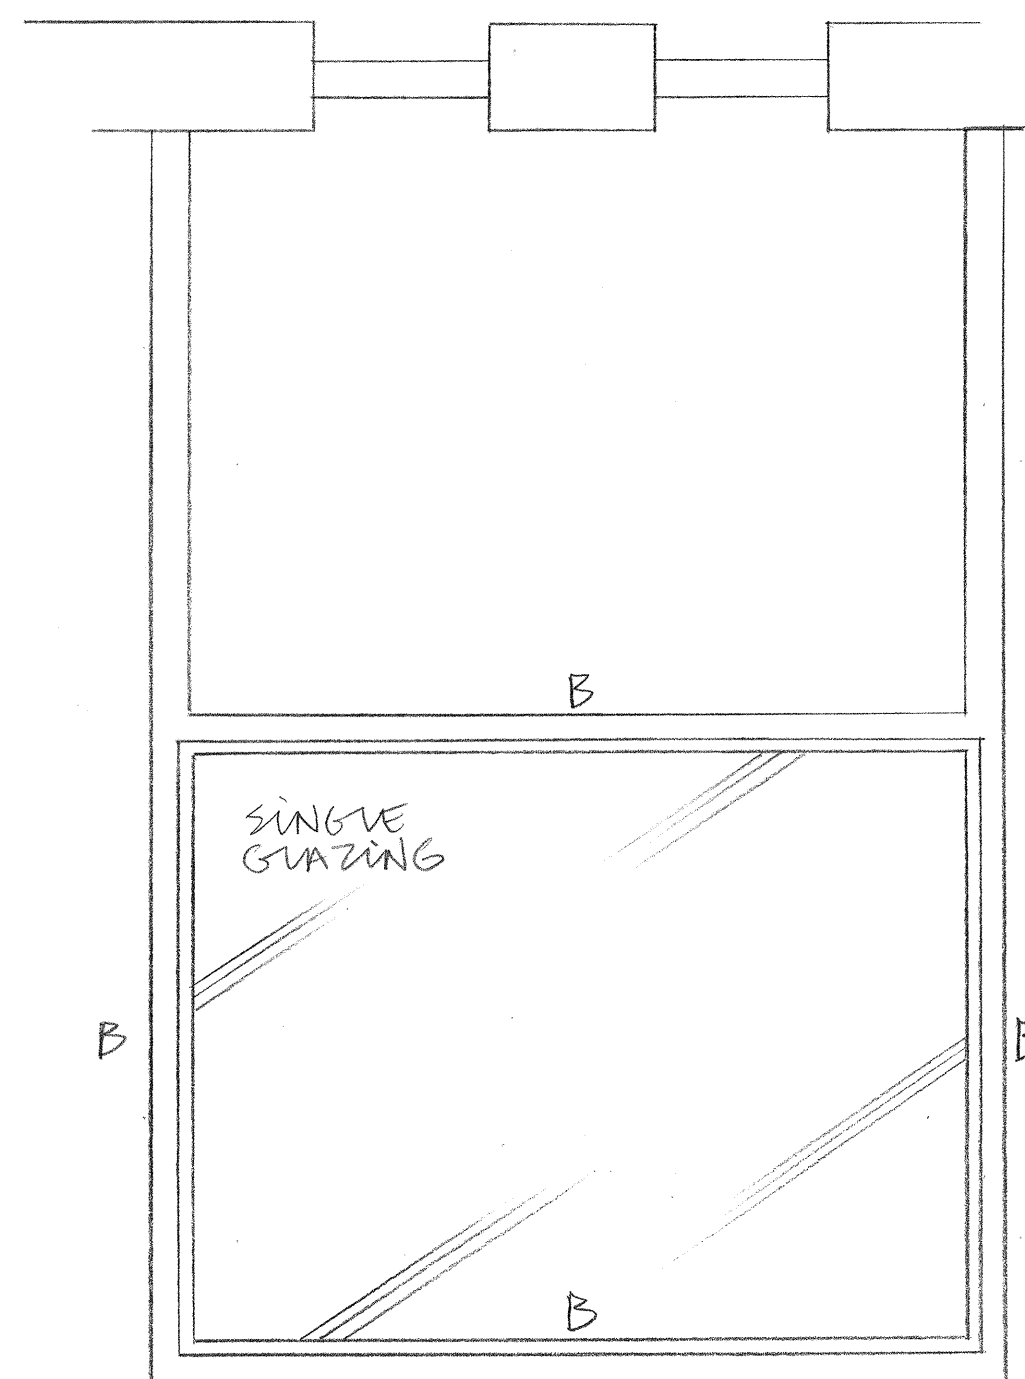

CEILING PLAN OF FIRST FLOOR CORE ON UNITS C+L. SCALE 1:20.

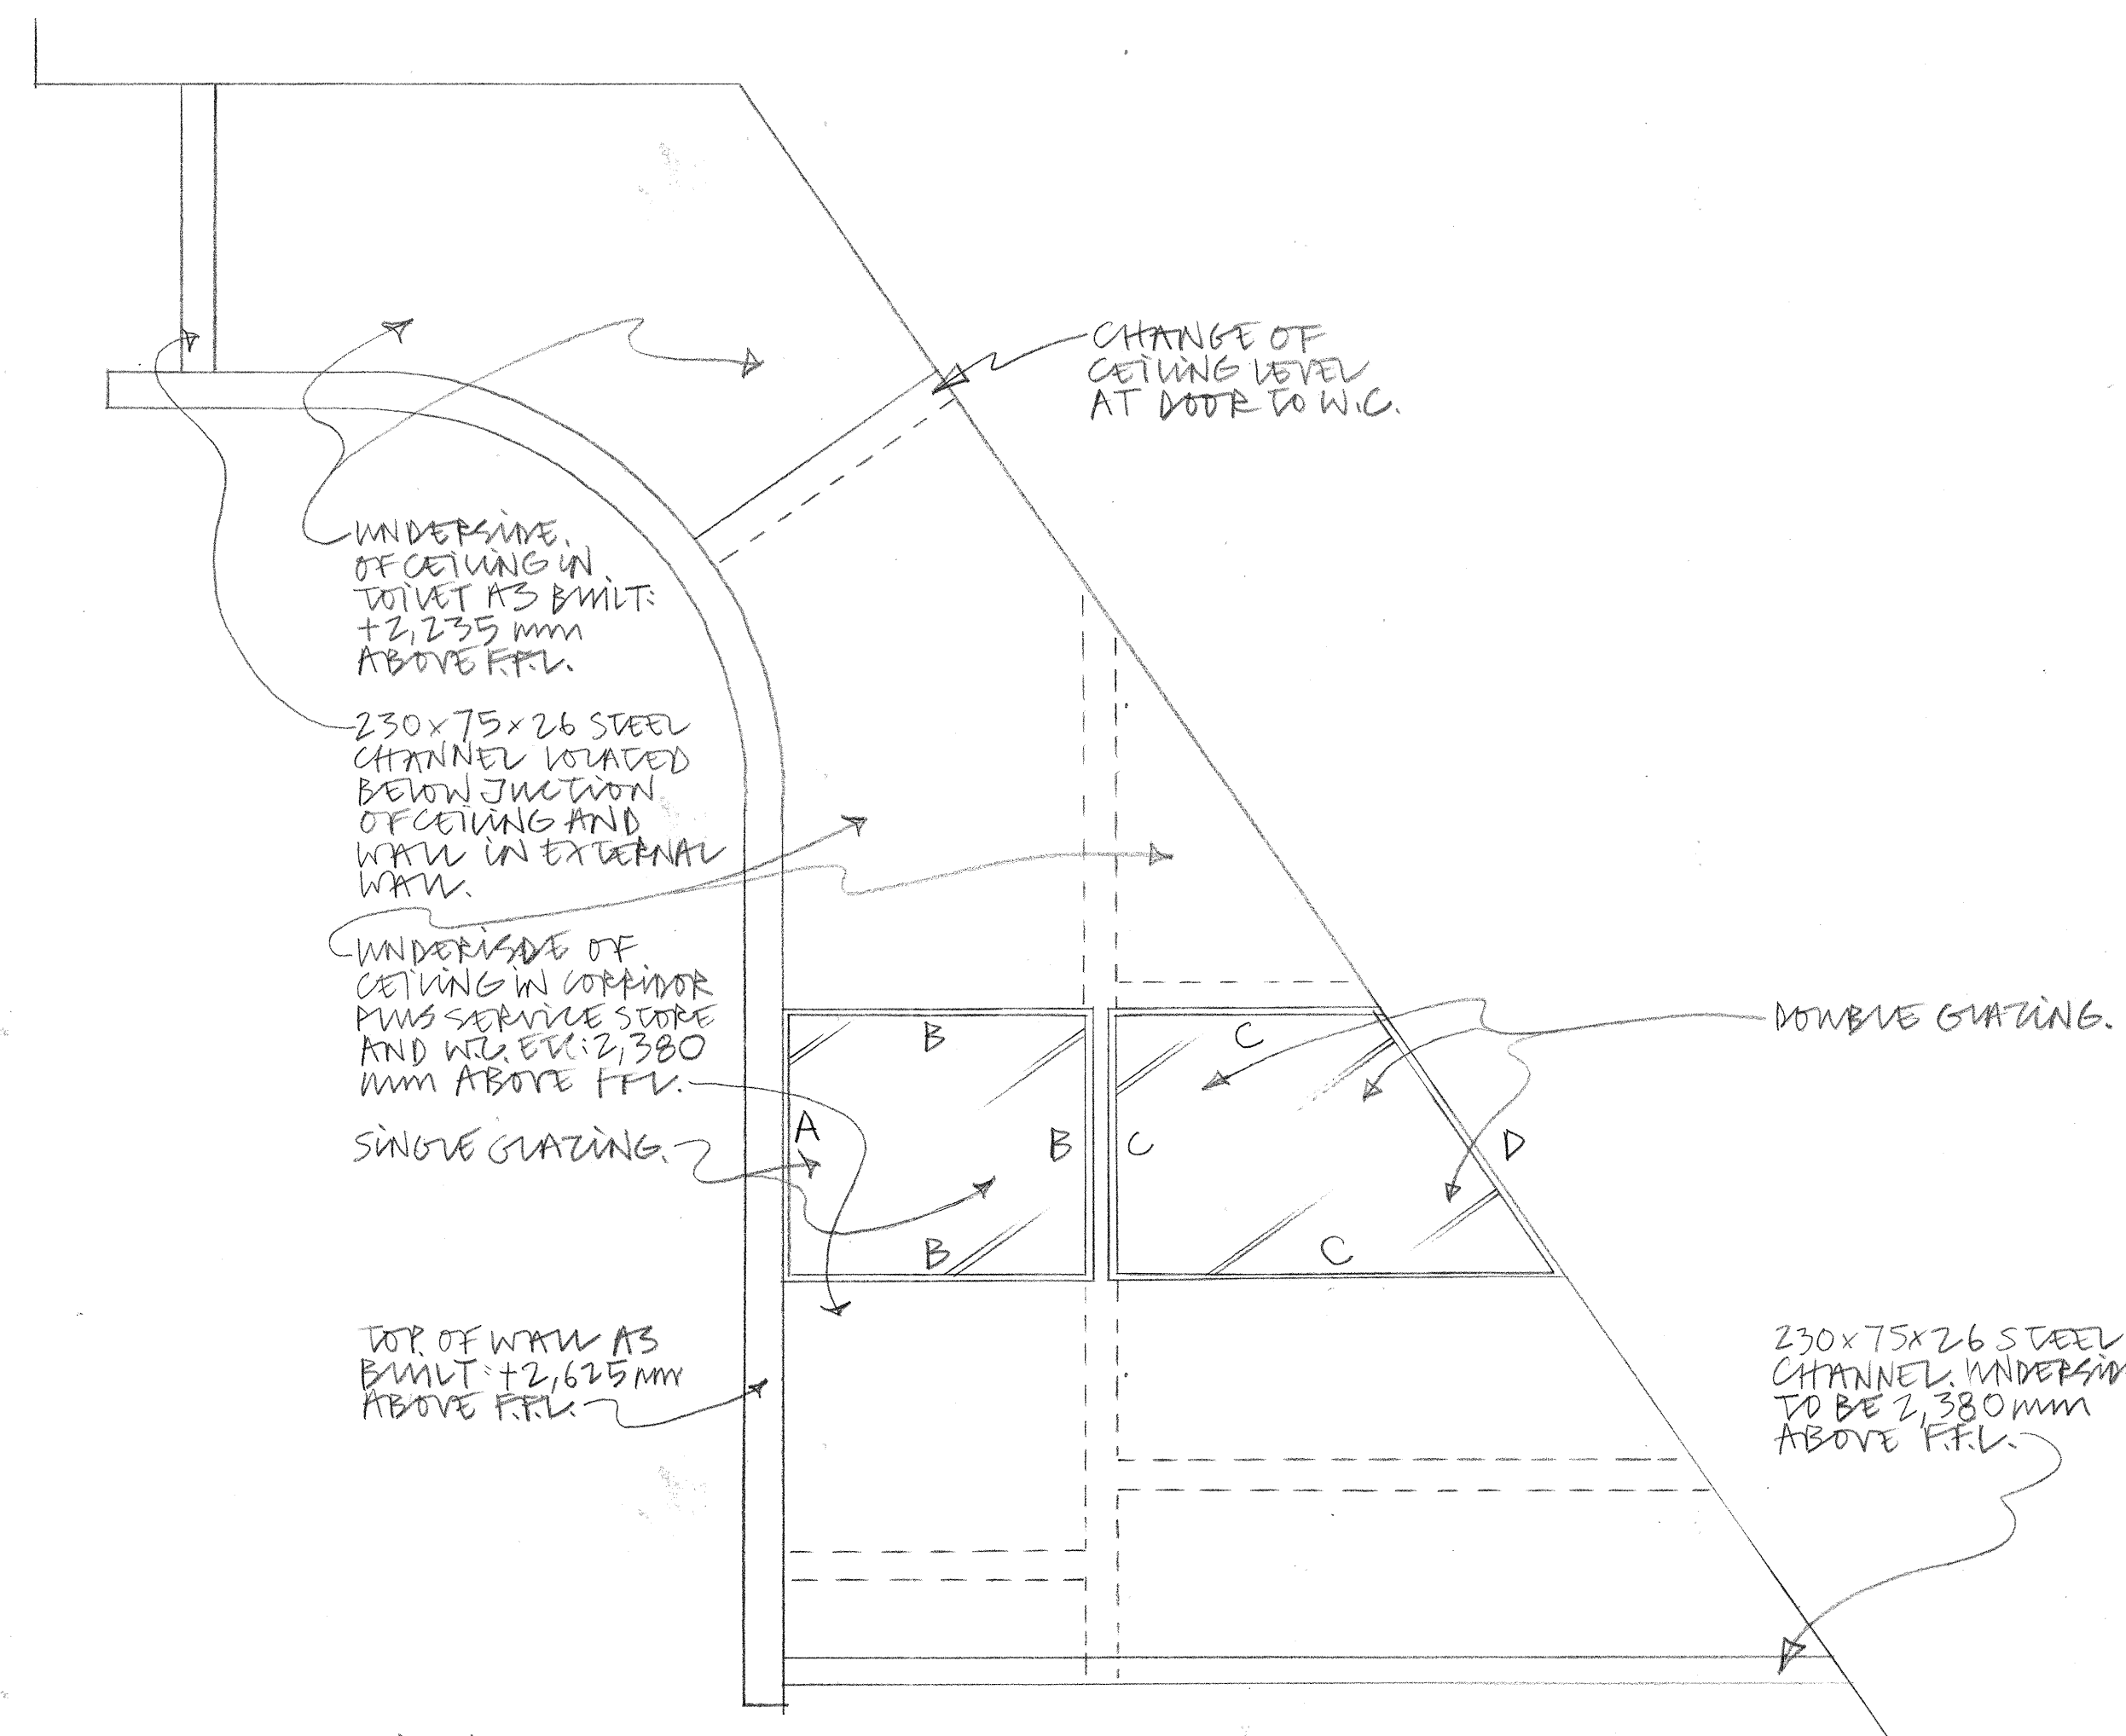

CEILING PLAN OF FIRST FLOOR CORE ON UNIT I (UNIT J HANDED). SCALE 1:20.


CONTRACTOR TO TAKE SITE DIMENSIONS WHEN ALL WALLS, CEILINGS AND FINISHES HAVE BEEN COMPLETED.

SPECIALIST SUB-CONTRACTOR TO DETERMINE GLAZING THICKNESS TO COMPLY WITH BUILDING REGS ETC.

FRAMES TO BE SECURELY BEDDED IN MASTIC OR SIMILAR TO ENSURE AIR TIGHTNESS.

NO FIXINGS TO BE VISIBLE.

FRAMES TO BE POWDER COATED WHITE COLOUR.

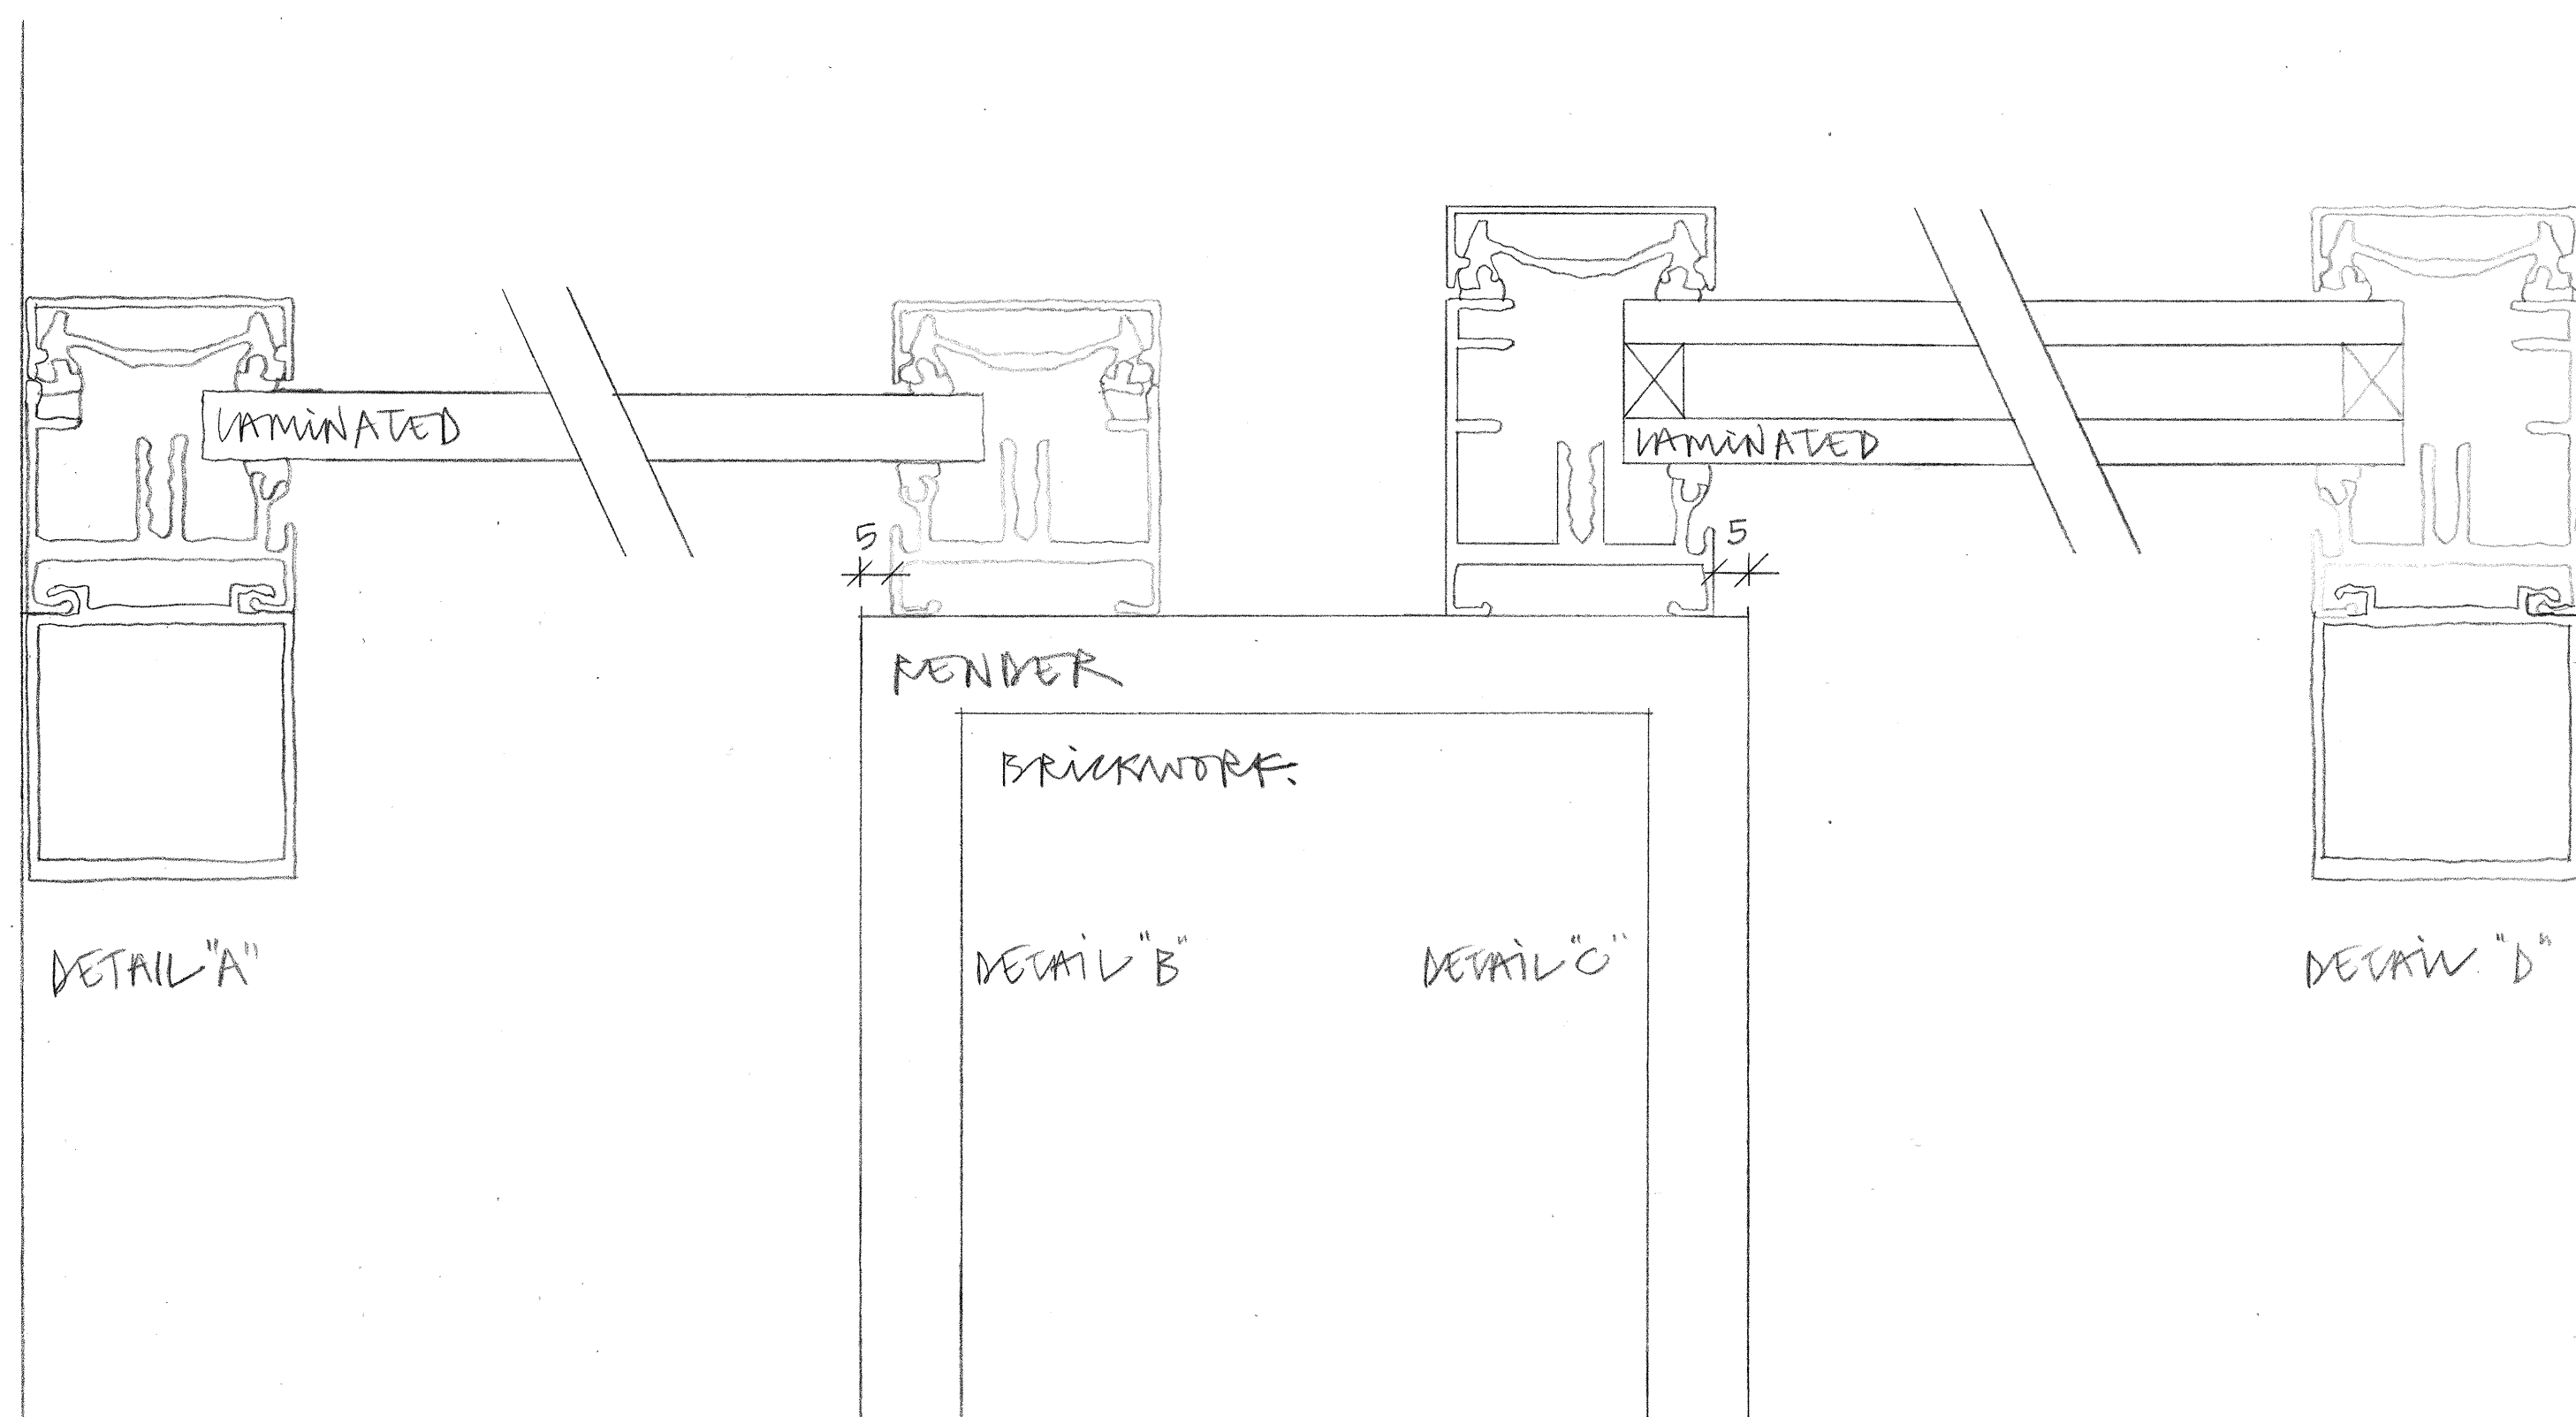

SECTION THROUGH PATENT GLAZING FRAMES. SCALE FULL SIZE

REVISION	DATE	INITIALS	DETAILS
CLIENT REEDSPACE LTD			
PROJECT EASTERN ROAD, BRAUNTON			
DRAWING FIRST FLOOR PATENT GLAZING			
SCALE F.S. +1:20			
DRAWING NO. 9901/87			
DATE 15.7.02		DRAWN BY BV	

Do not scale drawing. Dimensions to be verified on site. This drawing is the property of Bill Reed Architecture and they reserve the copyright. The drawing is issued on the condition that it is not copied, reproduced, retained or disclosed to any unauthorised person, either wholly or in part, without the consent in writing of Bill Reed Architecture.