


PLAN OF ENTRANCE PATIO
SCALE 1:10.

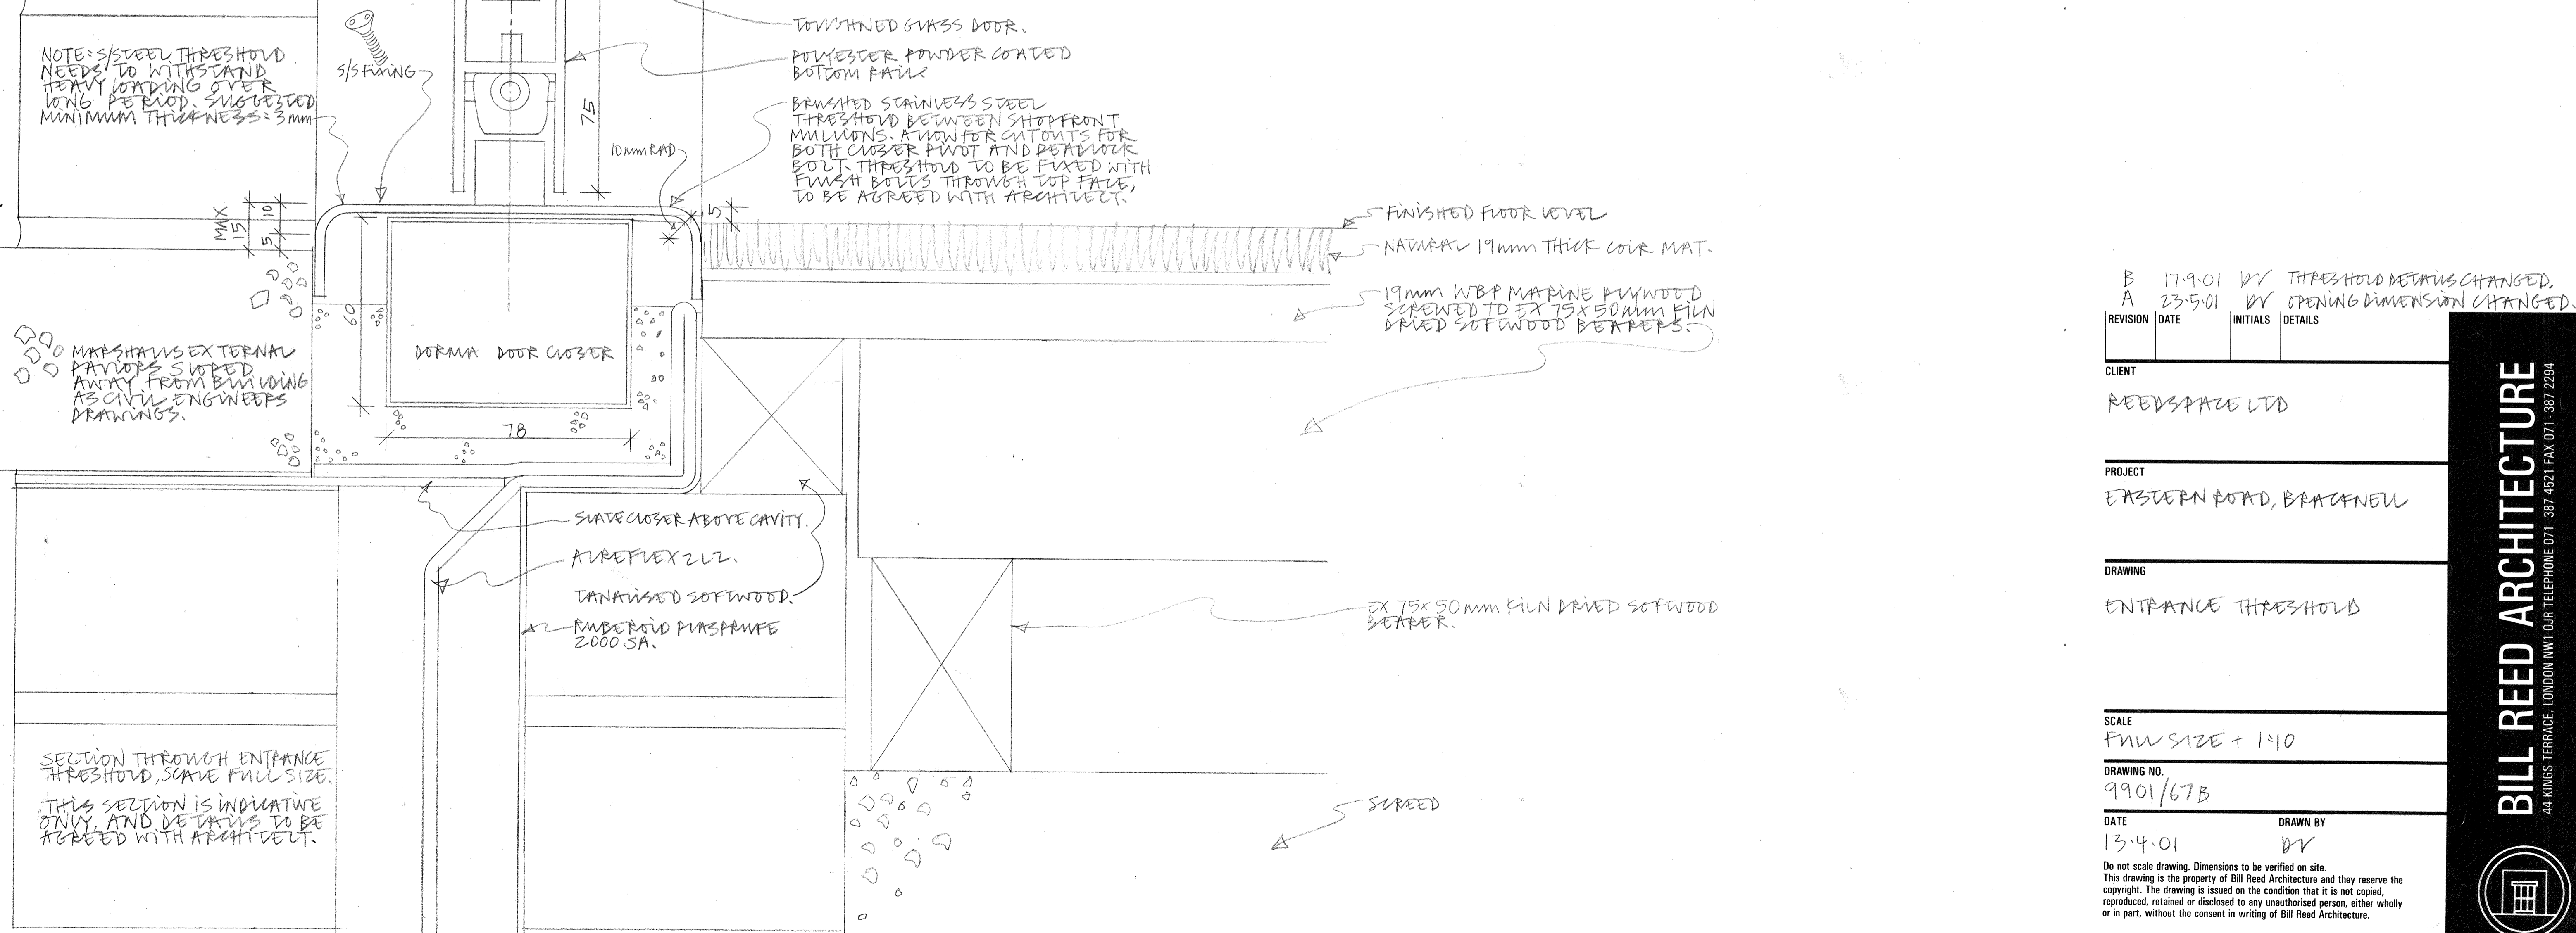

SECTION THROUGH ENTRANCE THRESHOLD, SCALE FULL SIZE.
THIS SECTION IS INDICATIVE ONLY, AND DETAILS TO BE AGREED WITH ARCHITECT.

B 17.9.01 BY THRESHOLD DETAILS CHANGED.
A 23.5.01 BY OPENING DIMENSION CHANGED.

REVISION	DATE	INITIALS	DETAILS

CLIENT
REEDSPACE LTD

PROJECT
EASTERN ROAD, BRACKNELL

DRAWING
ENTRANCE THRESHOLD

SCALE
FINN SIZE + 1:10

DRAWING NO.
9901/67B

DATE
13.4.01

DRAWN BY
BY

Do not scale drawing. Dimensions to be verified on site.
This drawing is the property of Bill Reed Architecture and they reserve the copyright. The drawing is issued on the condition that it is not copied, reproduced, retained or disclosed to any unauthorised person, either wholly or in part, without the consent in writing of Bill Reed Architecture.

BILL REED ARCHITECTURE
44 KINGS TERRACE, LONDON NW1 OUR TELEPHONE 071 - 387 4521 FAX 071 - 387 2294