


SECTION "A-A"

PLAN OF GROUND FLOOR CORE

PLAN OF FIRST FLOOR CORE

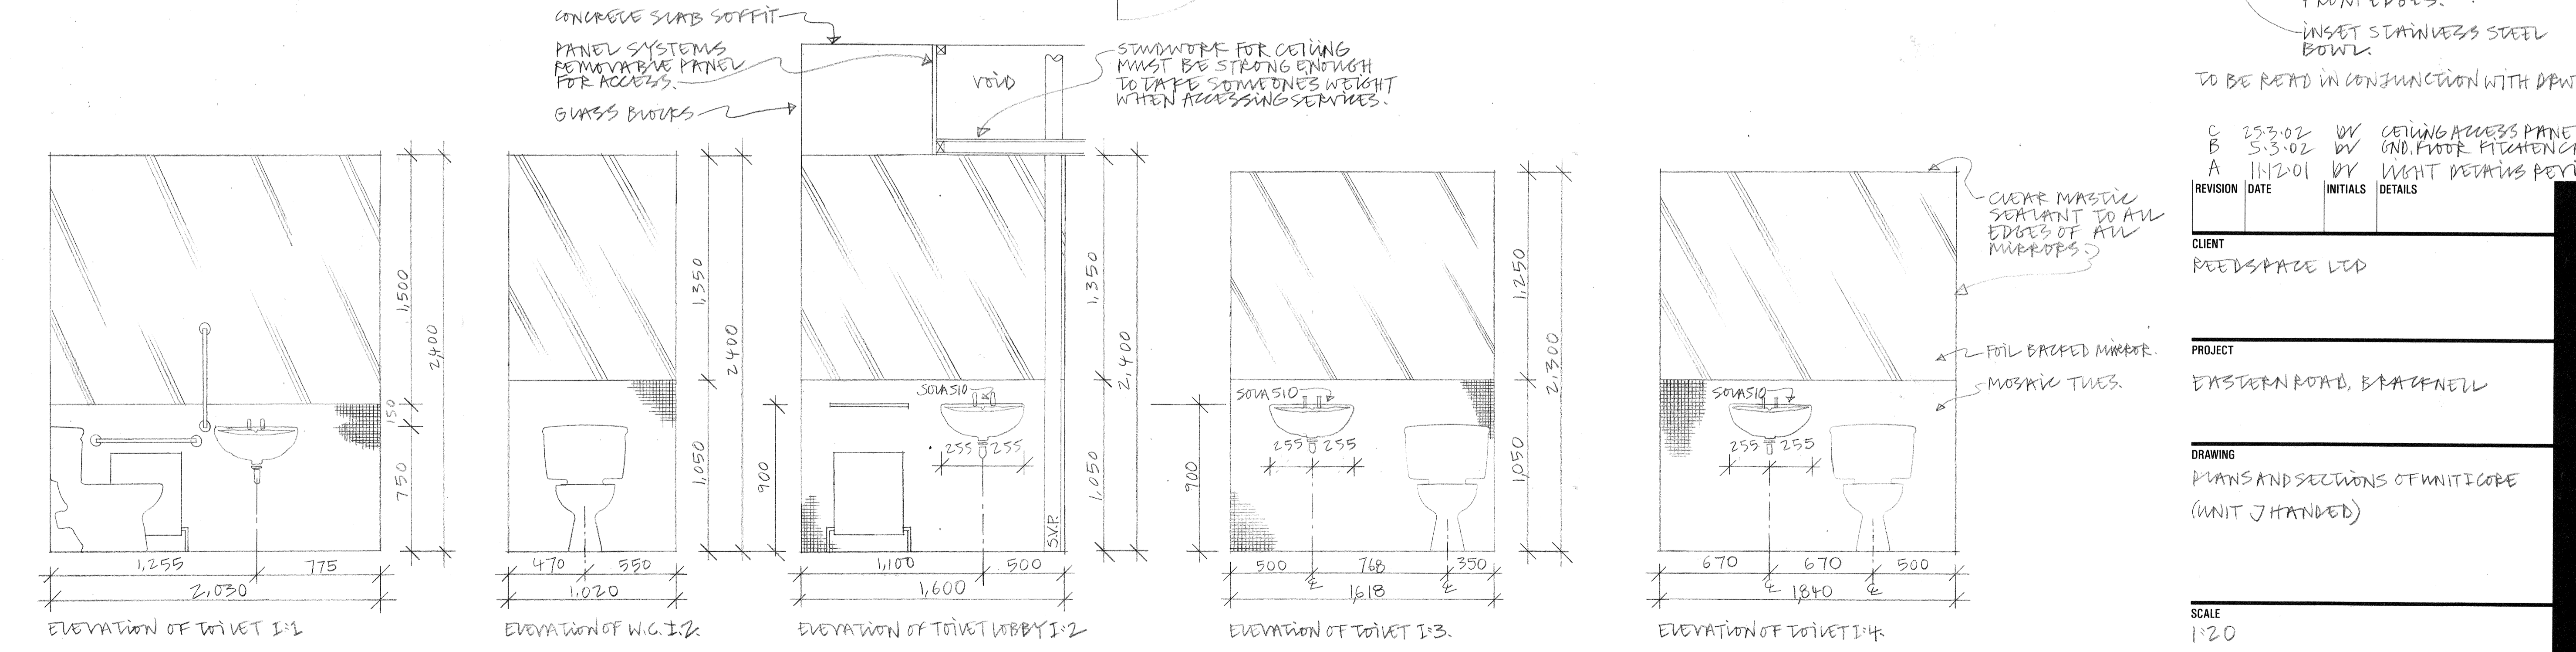

ELEVATION OF TOILET I:1

ELEVATION OF W.C. I:2

ELEVATION OF TOILET LOBBY I:2

ELEVATION OF TOILET I:3

ELEVATION OF TOILET I:4

TO BE READ IN CONJUNCTION WITH DWGS 55-59.

REVISION	DATE	INITIALS	DETAILS
C	25.3.02	BY	CEILING ACCESS PANELS REVISED
B	5.3.02	BY	OND. FLOOR KITCHEN CHANGED.
A	11.2.01	BY	LIGHT DETAILS REVISED

CLIENT  
REEDSPACE LTD

PROJECT  
EASTERN ROAD, BRACKNELL

DRAWING  
PLANS AND SECTIONS OF UNIT CORE  
(UNIT J HANDLED)

SCALE  
1:20

DRAWING NO.  
9901/58C

DATE  
28.2.01

DRAWN BY  
BY

Do not scale drawing. Dimensions to be verified on site.  
This drawing is the property of Bill Reed Architecture and they reserve the copyright. The drawing is issued on the condition that it is not copied, reproduced, retained or disclosed to any unauthorized person, either wholly or in part, without the consent in writing of Bill Reed Architecture.

**BILL REED ARCHITECTURE**  
44 KINGS TERRACE, LONDON NW1 OUR TELEPHONE 071-387 4521 FAX 071-387 2294

