

FOR RENDER AND DULUX TRADE "SUPERMATT" EMULSION FULL SPECIFICATION REFER TO DRAWING 9901/33

CERAMIC MOSAIC WALL TILES COLOUR: WHITE WITH WHITE GROUT ON 15MM SEALED 2 COAT SAND CEMENT RENDER. RAKE OUT JOINTS PRIOR TO APPLICATION OF RENDER.
15MM 2 COAT SAND CEMENT RENDER FINISH: DULUX TRADE "SUPERMATT"

215MM FULLY BONDED CLASS B ENGINEERING BRICK (SECONDS) WALL IN ENGLISH BOND.

1:1:5 CEMENT: LIME (OR LIME SUBSTITUTE): SAND MORTAR ABOVE DPC LEVEL AND 1:3 CEMENT: SAND MORTAR BELOW DPC LEVEL; AS INDICATED ON SE. DRAWINGS.


SEAL JOINT BETWEEN WALL AND FLOOR TILING WITH WATERPROOF FLEXIBLE SEALANT COLOUR: WHITE.

NON-SUP CERAMIC MOSAIC FLOOR TILES COLOUR: WHITE ON FLEXIBLE ADHESIVE BED. GREEN GROUT. COLOUR TO ARCHITECT'S APPROVAL OR LINO TILES SEE DWG 9901/15

GROUT TO END BEARINGS TO P.C. CONCRETE FLOOR UNITS TO MANUFACTURERS INSTRUCTIONS

200MM PRE-CAST CONCRETE SLAB

VENTILATED UNDERFLOOR VOID: OMIT BRICKS IN INTERNAL WALLS TO ACHIEVE VENTILATION TO ALL PARTS EQUIVALENT TO 1500 MM² MIN. PER METRE RUN OF WALL.

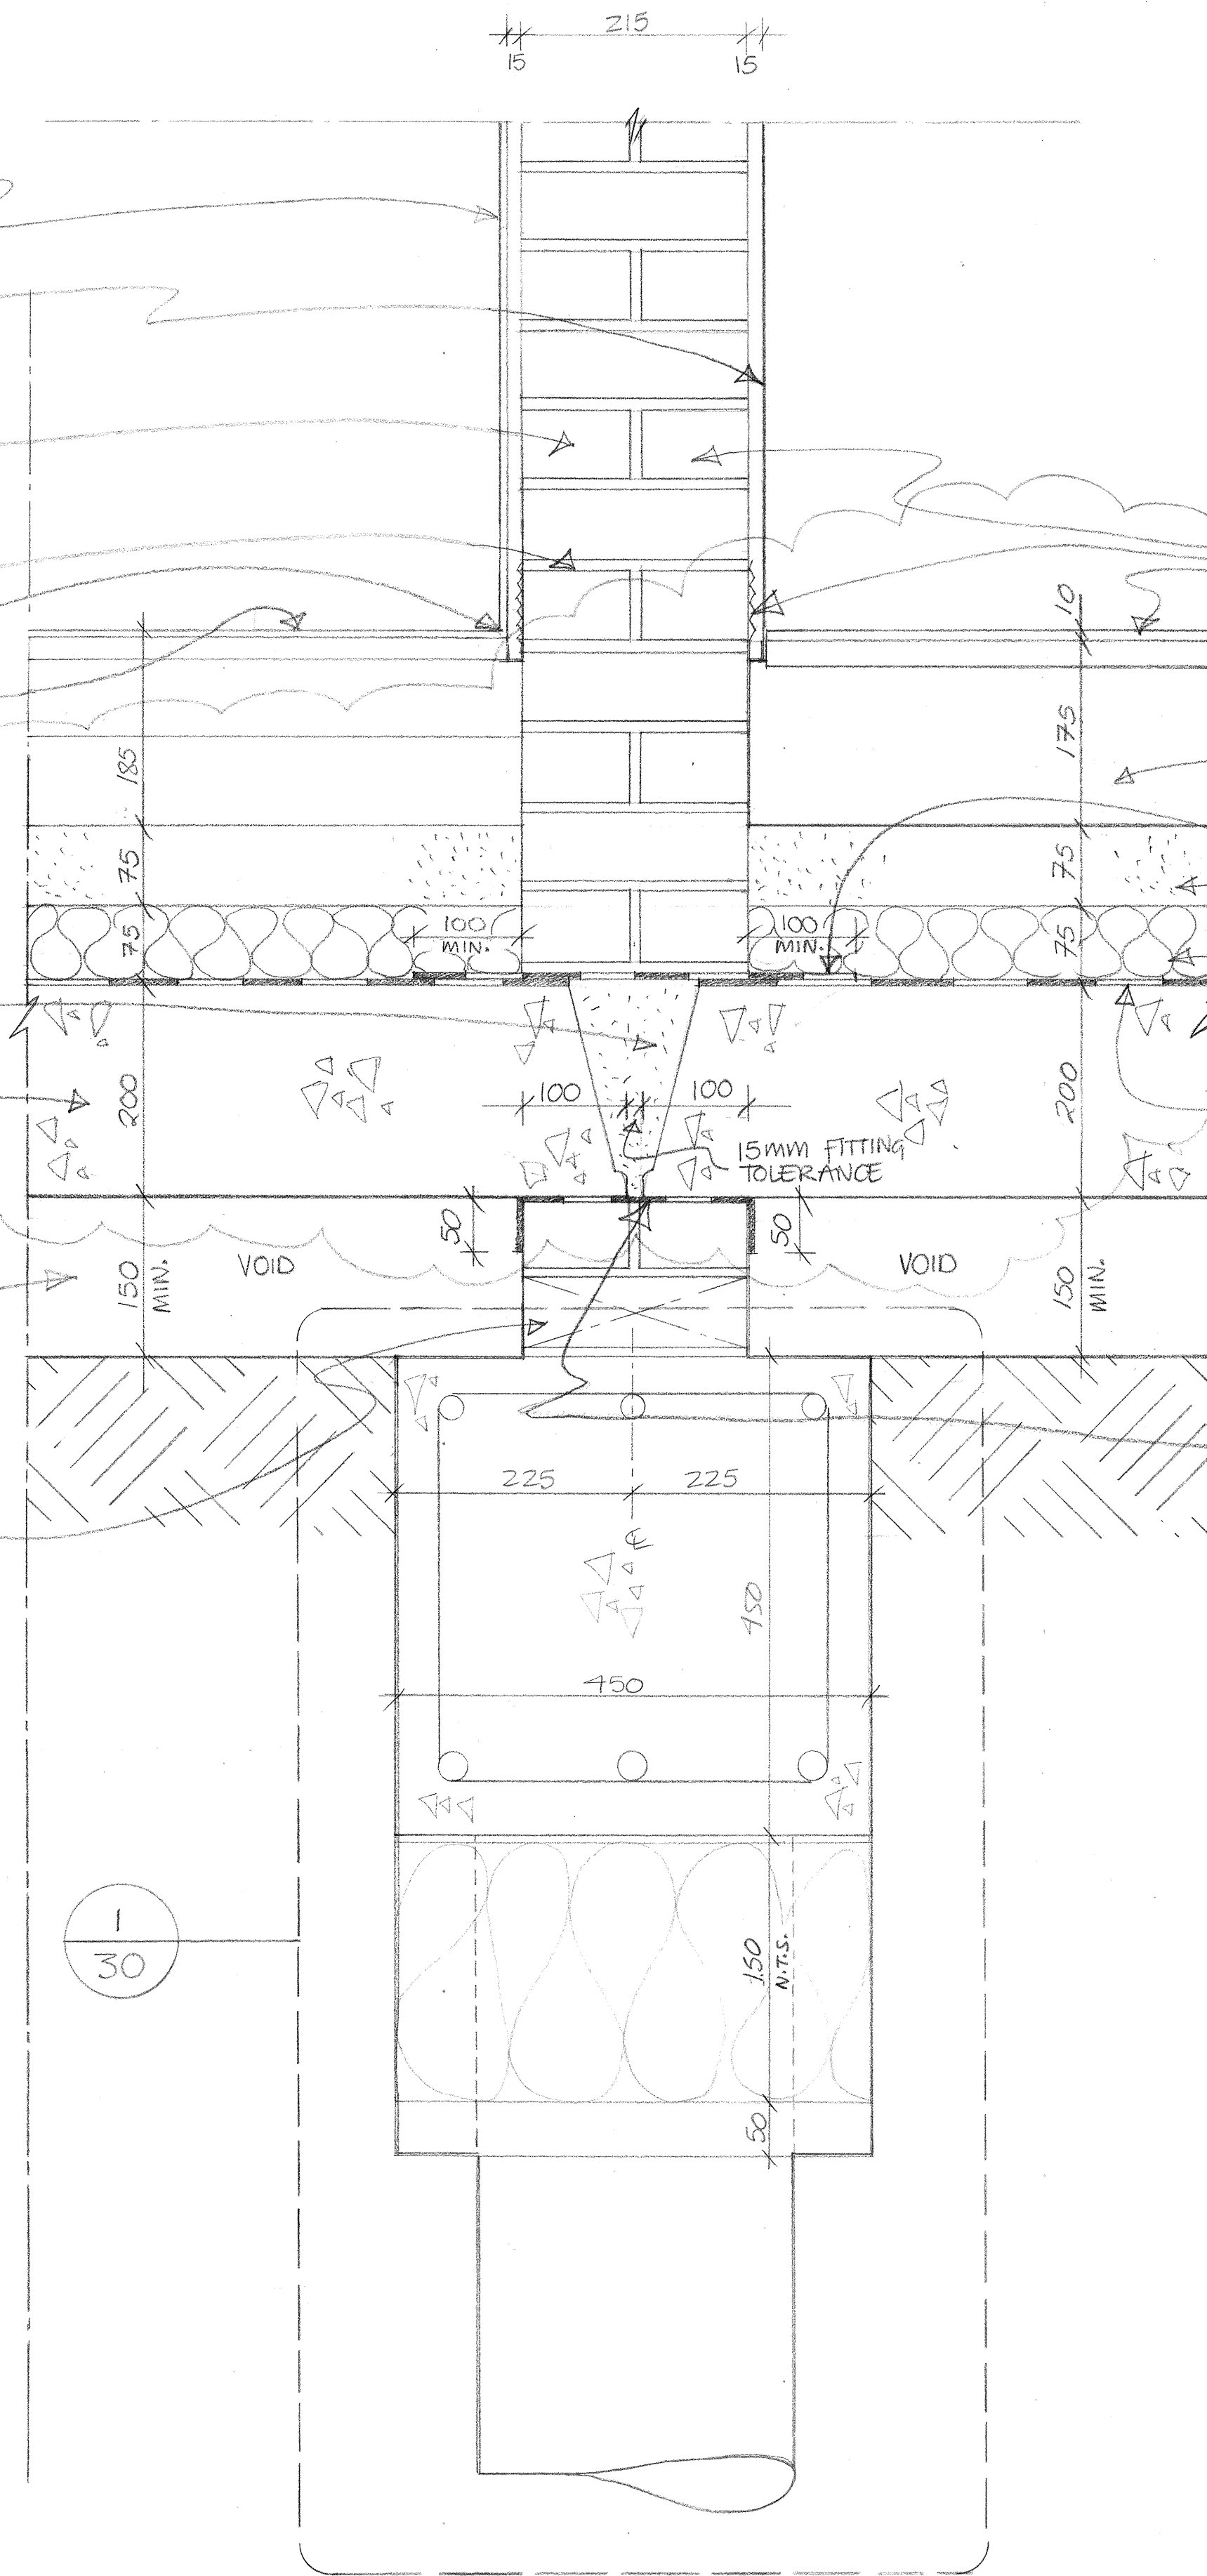

OMIT BRICKS AS NECESSARY FOR SERVICES.

GALVANISED STEEL STOP BEAD
10MM ZONE FOR CARPET TILES
175MM RAISED FLOOR LESS CAMBER
"HYLOAD ORIGINAL" SHEET DPC BY RUBEROID, OR SIMILAR APPROVED, LAPPED WITH FLOOR DPM AS INDICATED. SEAL LAP WITH HYLOAD JOINTING TAPE.
75MM CONCRETE SCREED WITH REINFORCING MESH AND MOVEMENT JOINTS IN ACCORDANCE WITH S.E. DRAWINGS AND SPEC.
75MM CORDEK E.P.S. INSULATION TO TAKE IMPOSED LOAD.
SYNTHAPRUVÉ LIQUID DPM BY RUBEROID

"HYLOAD ORIGINAL" SHEET DPC OR SIMILAR APPROVED.

1/30 VERTICAL SECTION THROUGH 215MM BRICK WALL AT GROUND LEVEL (TYPICAL) 1:5

GENERAL NOTES:

1. DRAWINGS TO BE READ IN CONJUNCTION WITH STRUCTURAL ENGINEERS DRAWINGS, M+E DRAWINGS, SPECIFICATIONS AND ARCHITECTS DRAWINGS.
2. ALL CONSTRUCTION METHODS TO COMPLY WITH HEALTH AND SAFETY REGULATIONS AND ALL OTHER STATUTORY REGULATIONS.
3. ALL WORKS TO COMPLY WITH RELEVANT BRITISH STANDARDS (BS) AND EUROPEAN STANDARDS WHERE APPLICABLE.
4. SHOP DRAWINGS MAY BE REQUIRED. TO BE INSPECTED BY ARCHITECT AND ENGINEERS.

D 15.09.01 KO/C
GROUND FLOOR BUILD UP REVISED.
C 11.05.01 KO/C GEN. NOTE 4 REVISED, 150MM CLAY HEAVE PROTECTION
B 01.04.01 KO/C
DRAWING REF. ADDED FOR SERVICE AREA FLOOR NOTES HIGHLIGHTED - OMISSION OF BRICKS
NOTE REMOVED - SEAL TO RENDER
NOTES ADDED - PAINT + RENDER SPECIFICATION
DEPTH CLAY HEAVE PROTECTION TAB.
A 08.03.01 KO/C
SCREED CARRIED UNDER 215MM INTERNAL WALL.

REVISION	DATE	INITIALS	DETAILS
CLIENT PELUSPACE LTD.			
PROJECT EASTERN ROAD, BRACKNELL			
DRAWING VERTICAL SECTION THROUGH INTERNAL 215MM BRICK WALL AT GROUND LEVEL (TYPICAL)			
SCALE 1:5			
DRAWING NO. 9901/32 D			
DATE DEC '00		DRAWN BY KO/C	

Do not scale drawing. Dimensions to be verified on site. This drawing is the property of Bill Reed Architecture and they reserve the copyright. The drawing is issued on the condition that it is not copied, reproduced, retained or disclosed to any unauthorised person, either wholly or in part, without the consent in writing of Bill Reed Architecture.

BILL REED ARCHITECTURE
44 KINGS TERRACE, LONDON NW1 OUR TELEPHONE 071 387 4521 FAX 071 387 2294

