


500 GAUGE POLYETHYLENE VAPOUR CONTROL LAYER.  
 265x225 mm R. CONCRETE EAVES BEAM.  
 ARAFLEX 2L2 INSULATION.  
 ALUMINIUM P.C.G. EAVES+SOFFIT.

PRE-COMPRESSED EXPANDING FOAM BAND  
 (SIZED TO SUIT TOLERANCES) COLOUR: BLACK.

PRE-COMPRESSED EXPANDING FOAM BAND  
 (SIZED TO SUIT TOLERANCES) COLOUR: BLACK.

PRE-CAST CONCRETE CILL TO  
 BS 5642, TO APPROVED SAMPLE  
 WITH ACID ETCHED FINISH TO  
 EXPOSED FACES.  
 "HYWAD ORIGINAL" SHEET D.P.C.  
 OR SIMILAR APPROVED SPOT  
 BONDED TO P.C. CONCRETE CILL  
 AND FULLY BEDDED IN MORTAR.

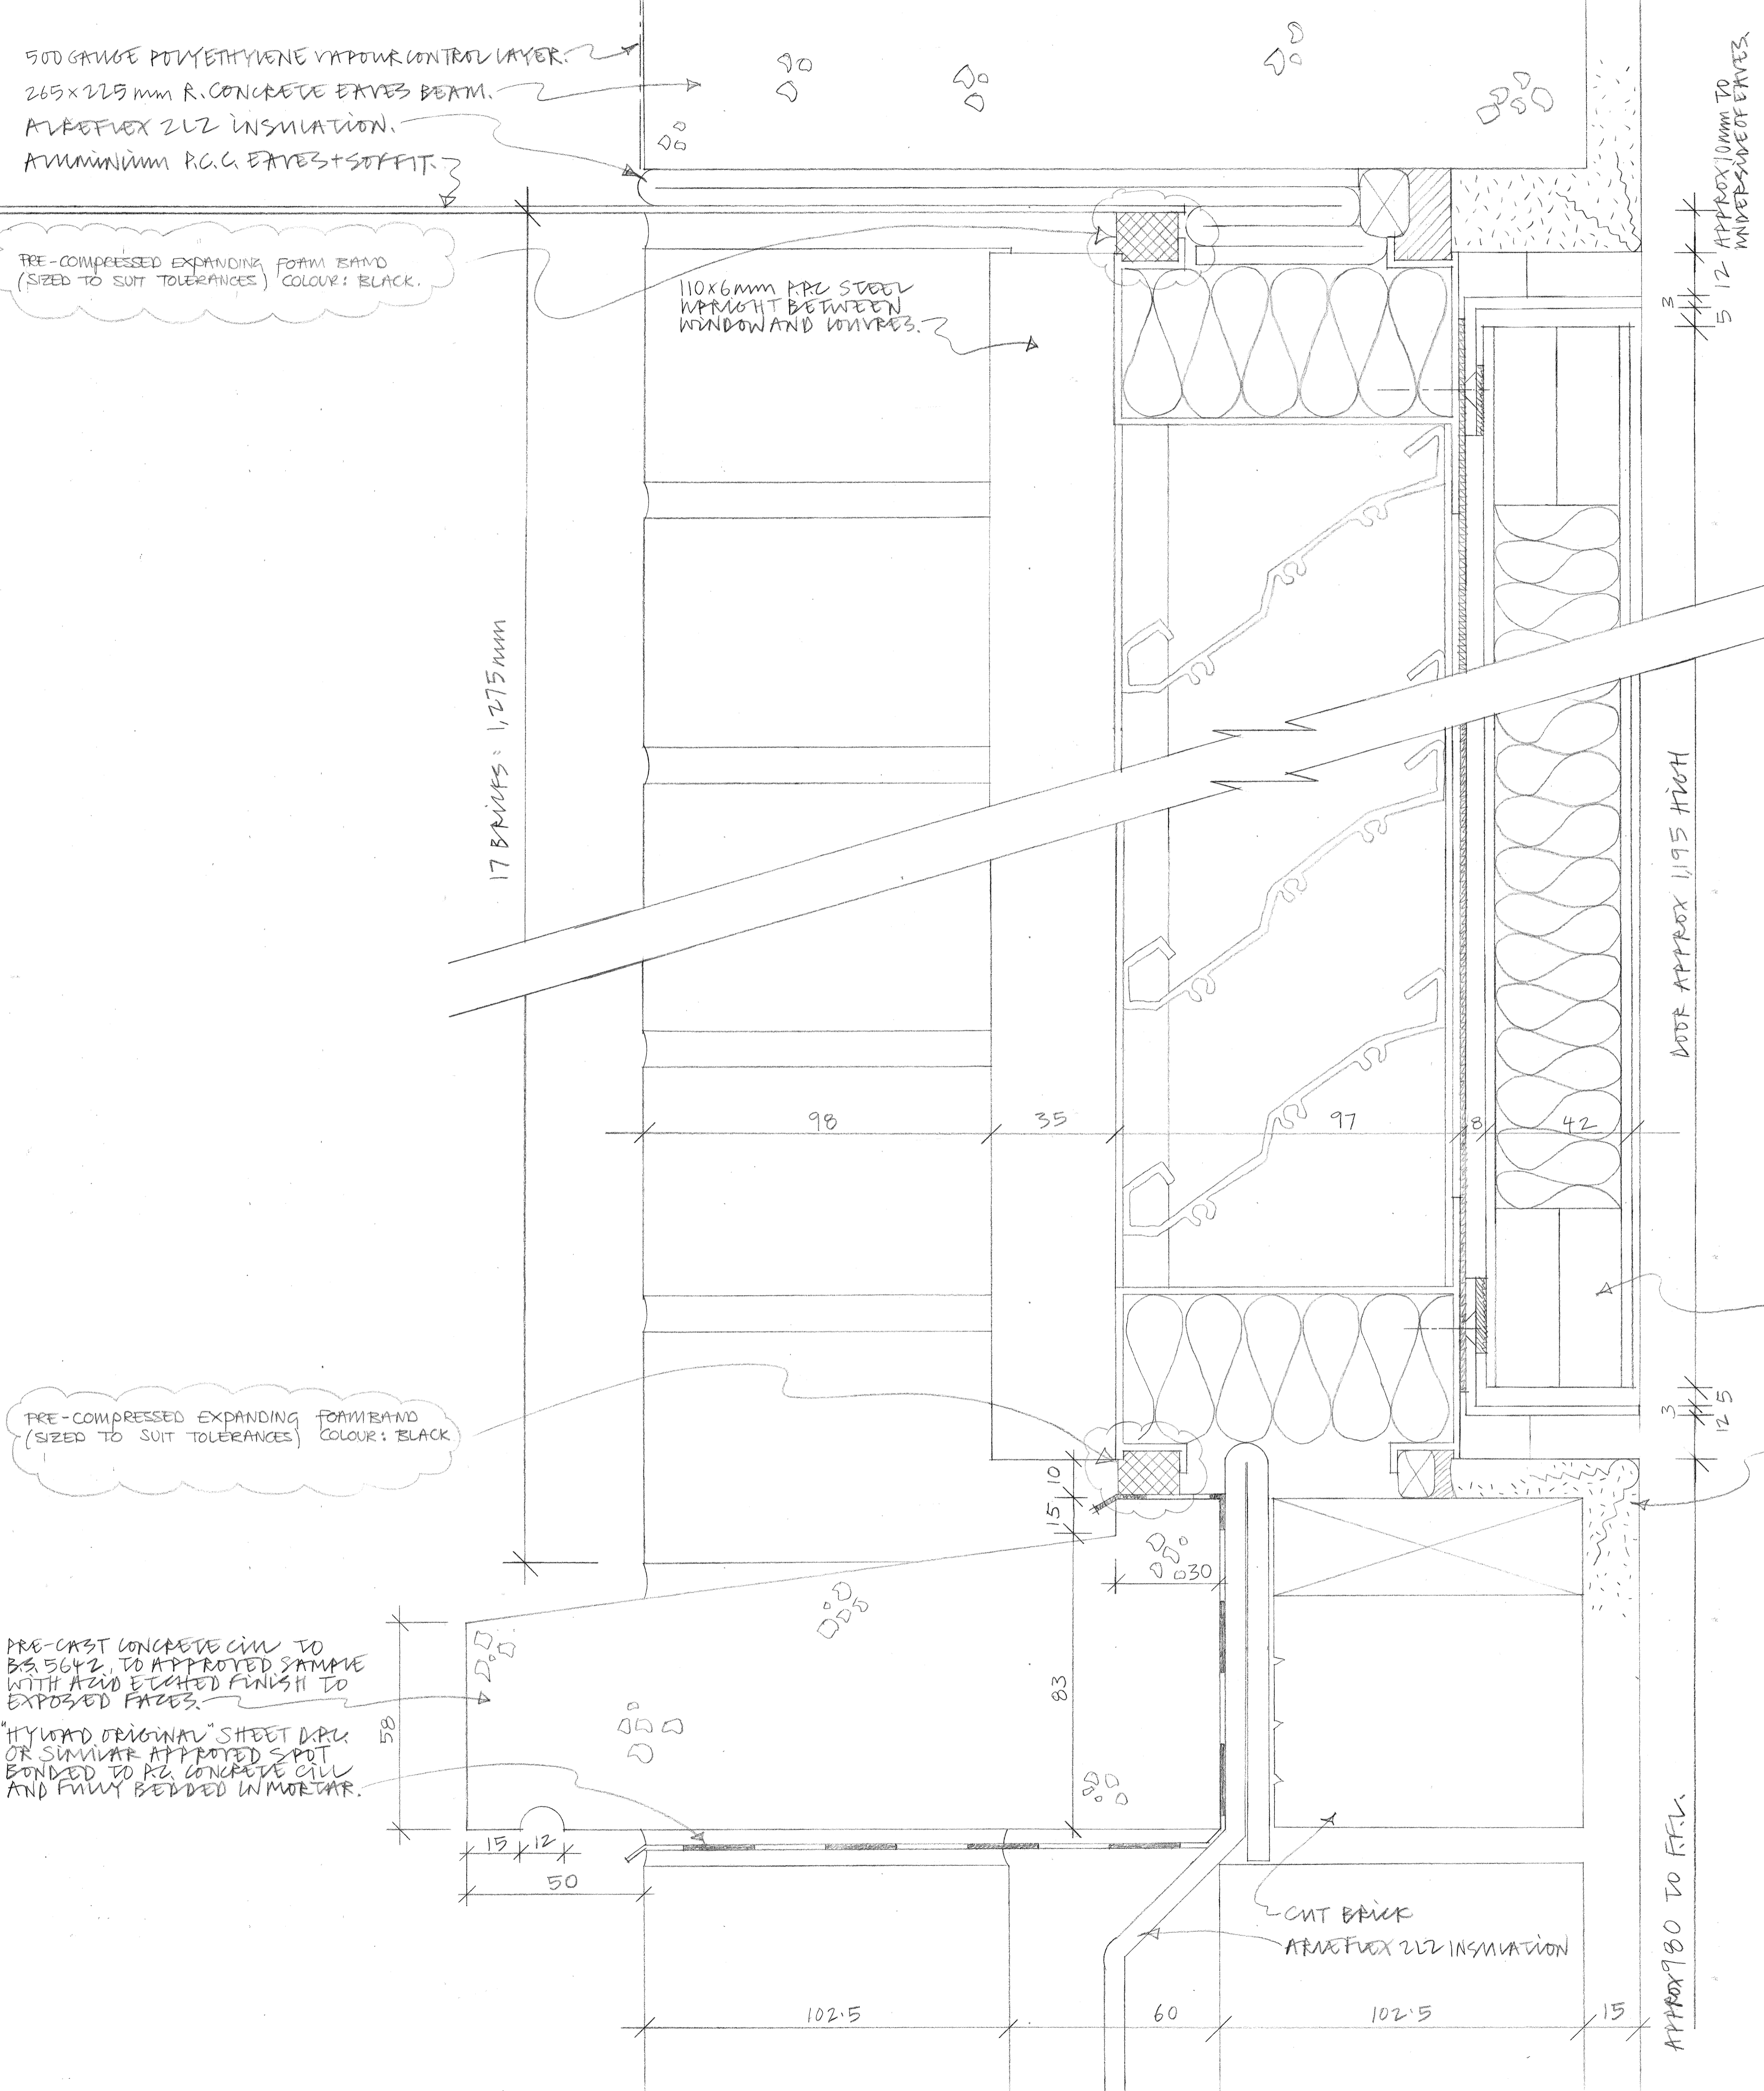

APPROX 10mm TO  
 UNDER-SOUFFIT EAVES.

DOOR APPROX 1195 HIGH

3  
 12.5

APPROX 980 TO F.F.L.

DOORS BEHIND LOUVRES TO HAVE EXTERNAL  
 LAMINATE TO FACES, WITH WBP PLYWOOD TO  
 EDGES. EDGES TO BE SMOOTH Sanded, AND  
 SEALED WITH 2 NO. COATS SEMI-MATT  
 POLYURETHANE.

15mm SAND CEMENT PENDER, WITH DUVIX  
 SUPERMATT PAINT FINISH, COLOUR WHITE.

REVISION	DATE	INITIALS	DETAILS
D	5.7.02	BY	SEALANT UPDATED.
C	21.03.02	KOC	SEALANT SPEC. ADDED/CONFIRMED.
B	8.11.01	BY	WVIRE/DOOR DETAIL REVISED.
A	13.4.01	BY	GILL UPSTAND 15mm

CLIENT  
 REEDSPACE LTD

PROJECT  
 EASTERN ROAD, BRACEWELL

DRAWING  
 VERTICAL SECTION THROUGH  
 LOUVER

SCALE  
 FULL SIZE

DRAWING NO.  
 9901/60D

DATE  
 21.3.01

DRAWN BY  
 BV

Do not scale drawing. Dimensions to be verified on site.  
 This drawing is the property of Bill Reed Architecture and they reserve the  
 copyright. The drawing is issued on the condition that it is not copied,  
 reproduced, retained or disclosed to any unauthorised person, either wholly  
 or in part, without the consent in writing of Bill Reed Architecture.

**BILL REED ARCHITECTURE**  
 44 KINGS TERRACE, LONDON NW1 0JR TELEPHONE 071-387 4521 FAX 071-387 2294

